
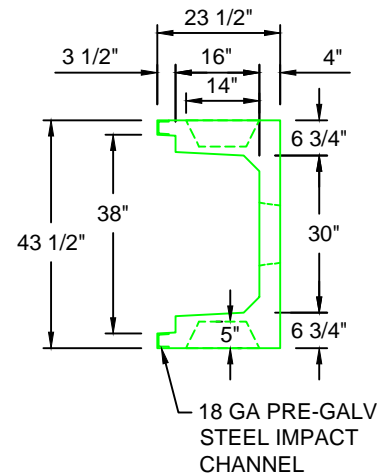


**TYPICAL LIGHT TRAFFIC SECTION  
WITH CONCRETE LID 30"W x 16"D**  
SCALE: 1" = 1'-0"

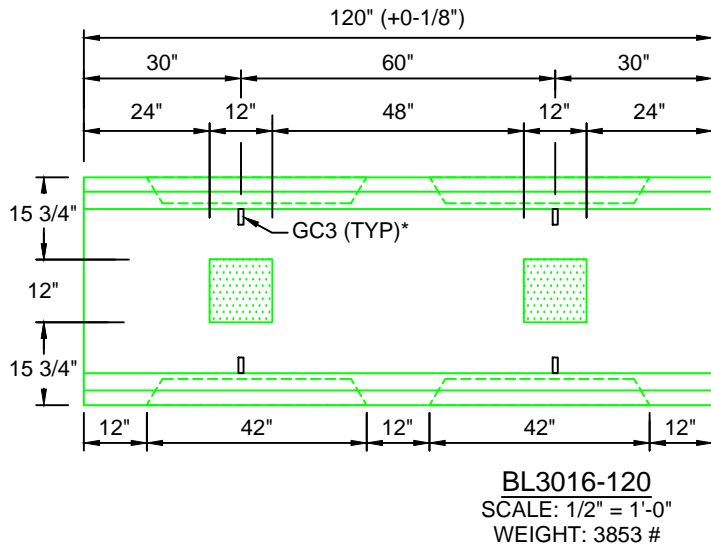

**H10 DESIGN  
(16,000 LBS / AXLE)**

**Trenwa Inc.**

1419 ALEXANDRIA PIKE FORT THOMAS, KY 41075 859-781-0831

**TYPICAL LIGHT TRAFFIC BASE, CONCRETE LID &  
SECTION FOR 30" WIDE x 16" DEEP TRENCH**

Date:  
10/16/2017

Dwg. No.  
BL3016-120

\*GC3 (GROUND CLIPS) OPTIONAL