




LP10-30

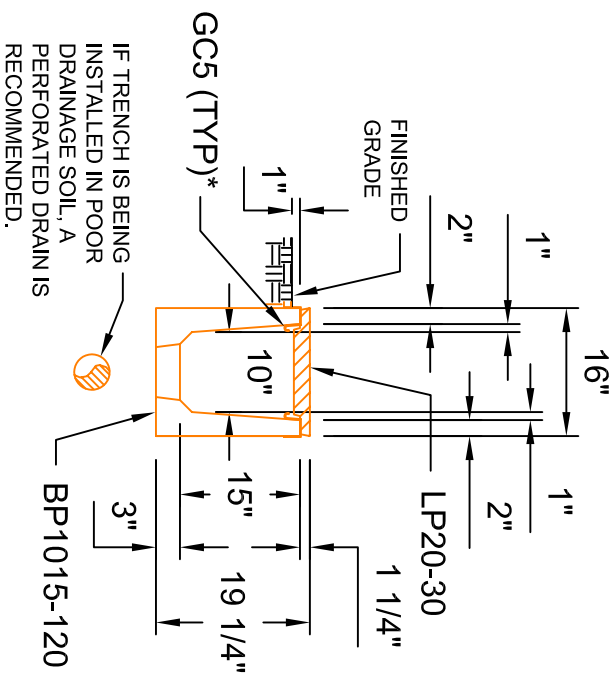

TYPICAL SECTION 10"W x 15"D

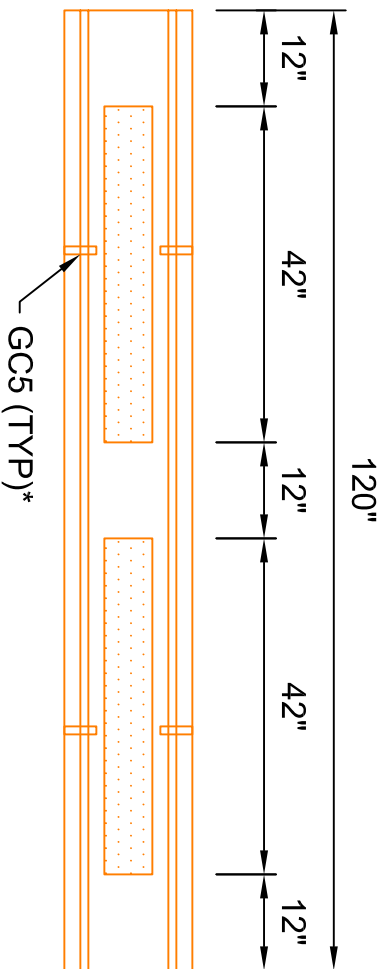

BP1015-120

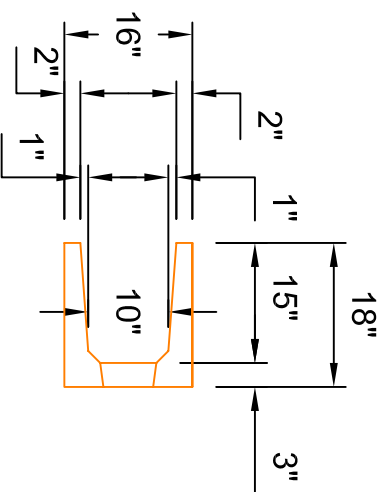

*GCS (GROUND CLIPS) OPTIONAL

Trenwa Inc.

1419 ALEXANDRIA PIKE FORT THOMAS, KY 41075 859-781-0831

TYPICAL ONE PIECE PEDESTRIAN BASE, LID & SECTION FOR 10" WIDE X 15" DEEP

Date: 10/31/05 Dwg. No. BP1015-120 Scale: 1/2" = 1'-0"