


LPF36-60

SCALE: 1" = 1'-0"

WEIGHT: 53 #

PEDESTRIAN RATED

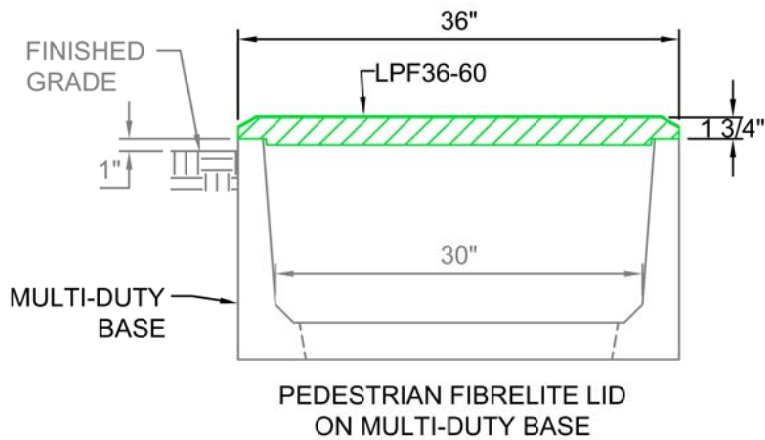

PEDESTRIAN FIBRELITE LID
ON MULTI-DUTY BASE

Trenwa Inc.		
1419 ALEXANDRIA PIKE FORT THOMAS, KY 41075 859-781-0831		
PEDESTRIAN FIBRELITE LID & SECTION FOR 30" WIDE MULTI-DUTY TRENCH		
Date:	Dwg. No.	
3/27/17	LPF36-60	