


19W4-3 1/2" x 1/4"
STEEL GRATING
HOT DIPPED
GALVANIZED

3 1/2" x 1/4"
BEARING BAR

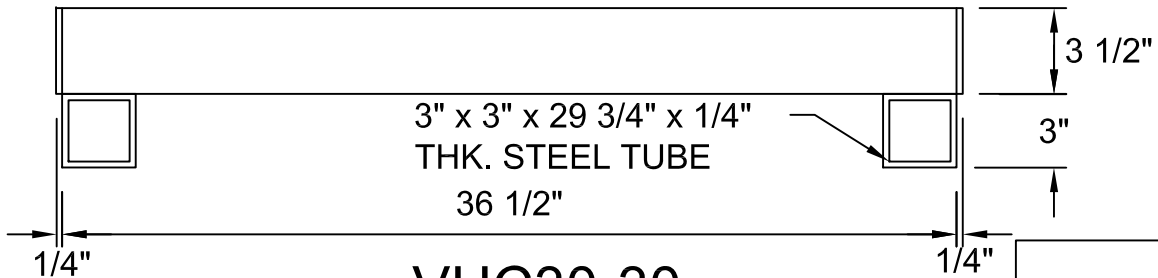

VHC30-30
SCALE: 1 1/2"=1'-0"
WEIGHT: 294#
H2O RATED

Trenwa Inc.

1419 ALEXANDRIA PIKE FORT THOMAS, KY 41075 859-781-0831

H2O VENT LID FOR
30" WIDE ROAD CROSSING TRENCH

Date:
3/23/17

Dwg. No.
VHC30-30