


APF52-30

SCALE: 1" = 1'-0"

WEIGHT: 37#

PEDESTRIAN RATED

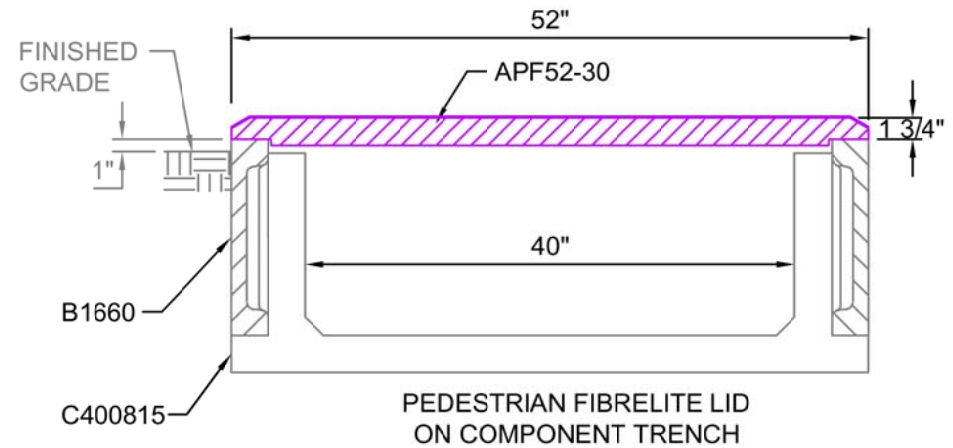

PEDESTRIAN FIBRELITE LID
ON COMPONENT TRENCH

Trenwa Inc.	
1419 ALEXANDRIA PIKE FORT THOMAS, KY 41075 859-781-0831	
PEDESTRIAN FIBRELITE LID & SECTION FOR 40" WIDE COMPONENT TRENCH	
Date: 4/4/17	Dwg. No. APF52-30