



**LHC10-120**  
SCALE: 1/2"=1'-0"  
WEIGHT: 1130 #

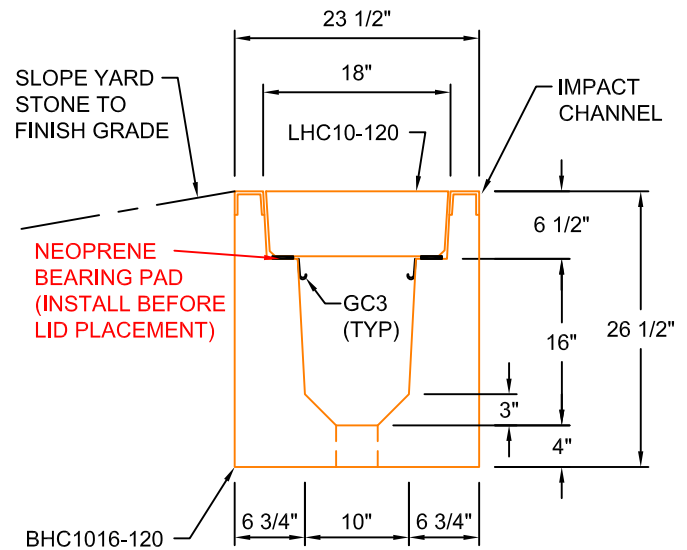

**TYPICAL ROAD CROSSING**  
**SECTION 10"W x 16"D**  
SCALE: 1"=1'-0"

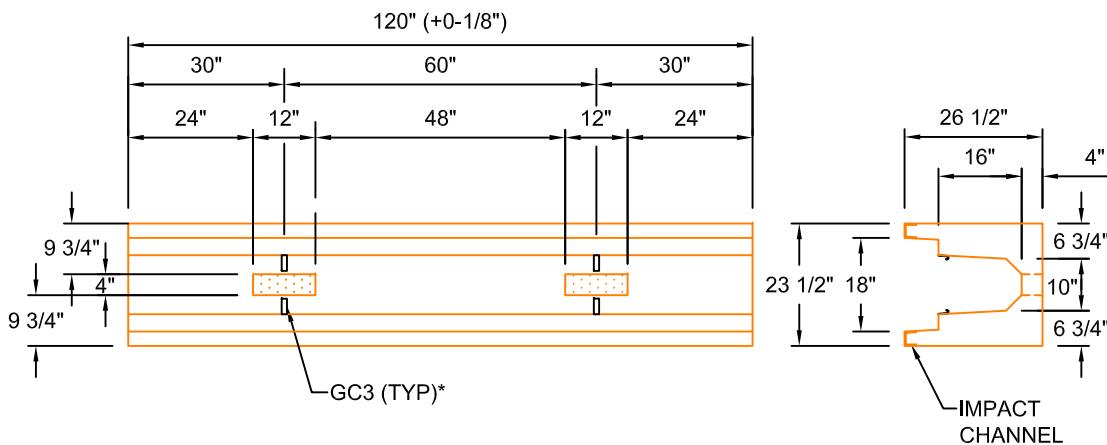

**BHC1016-120**  
SCALE: 1/2" = 1'-0"  
WEIGHT: 3531#

\*GC3 (GROUND CLIPS) OPTIONAL

**AASHTO HS20 DESIGN**  
**(32,000 LBS / AXLE)**

<b>Trenwa Inc.</b>	
1419 ALEXANDRIA PIKE FORT THOMAS, KY 41075 859-781-0831	
<b>TYPICAL ROAD CROSSING BASE, LID &amp; SECTION FOR 10" WIDE x 16" DEEP TRENCH</b>	
Date: 8/28/2008	Dwg. No. BHC1016-120