


**TYPICAL XL ROAD CROSSING**  
**SECTION 48"W x 72"D**  
SCALE: 1"=1'-0"

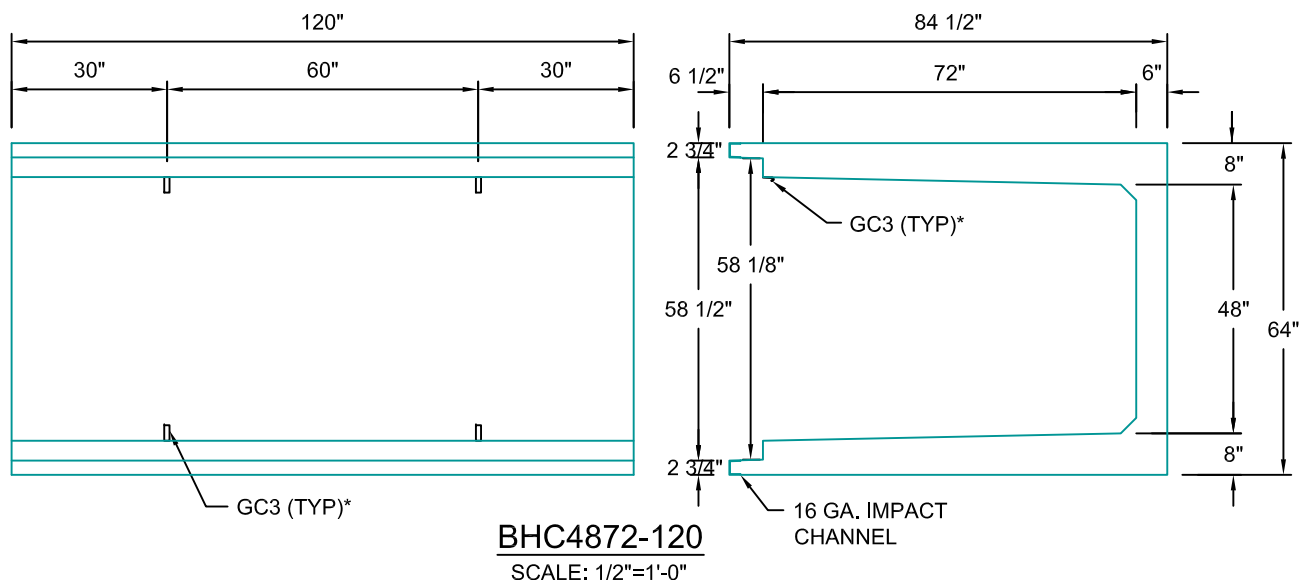

MANUFACTURED LENGTH IS 1/8" LESS THAN PART NUMBER.  
\*GC3 (GROUND CLIPS) OPTIONAL

**Trenwa Inc.**  
1419 ALEXANDRIA PIKE FORT THOMAS, KY 41075 859-781-0831

**TYPICAL ROAD CROSSING BASE, LID & SECTION FOR 48" WIDE x 72" DEEP TRENCH - BHC4872-120**

Date: 10/24/2013	Dwg. No. BHC4872-120 STD
---------------------	-----------------------------