




**LHC6018-120**  
SCALE: 1/2"=1'-0"

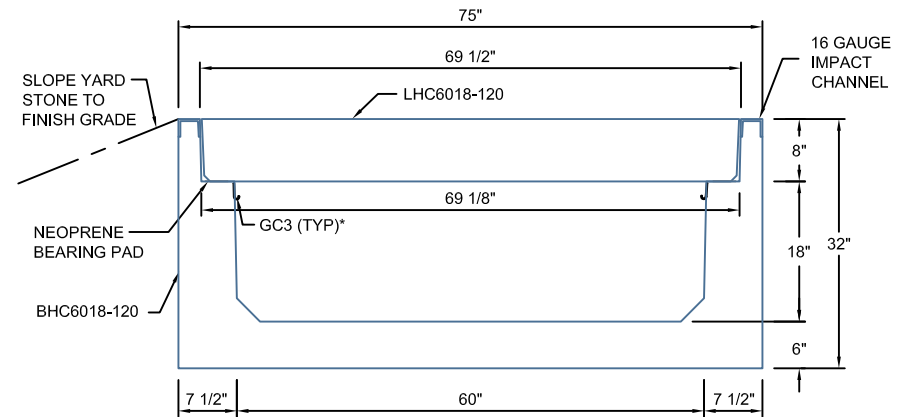

**TYPICAL ROAD CROSSING SECTION 60"W x 18"D**

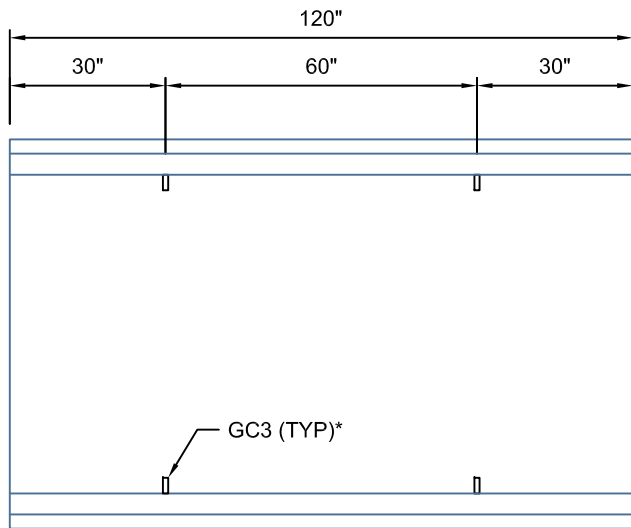

**BHC6018-120**  
SCALE: 1/2"=1'-0"

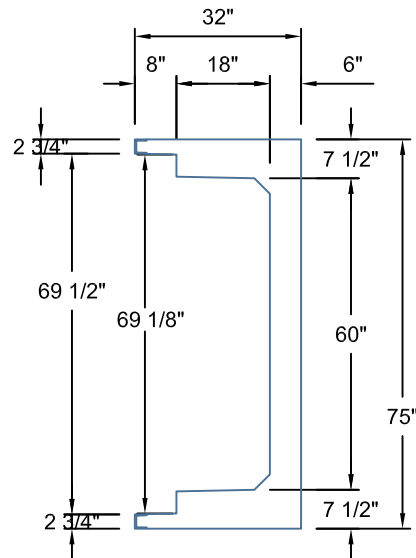

**AASHTO HS20 DESIGN  
(32,000 LBS / AXLE)**

\*GC3 (GROUND CLIPS) OPTIONAL

<b>Trenwa Inc.</b>	
1419 ALEXANDRIA PIKE FORT THOMAS, KY 41075 859-781-0831	
<b>TYPICAL ROAD CROSSING BASE, LID &amp; SECTION FOR 60" WIDE x 18" DEEP TRENCH</b>	
Date:	Dwg. No.
6/12/2013 bd	BHC6018-120 STD