



LHC6048-120
SCALE: 1/2"=1'-0"

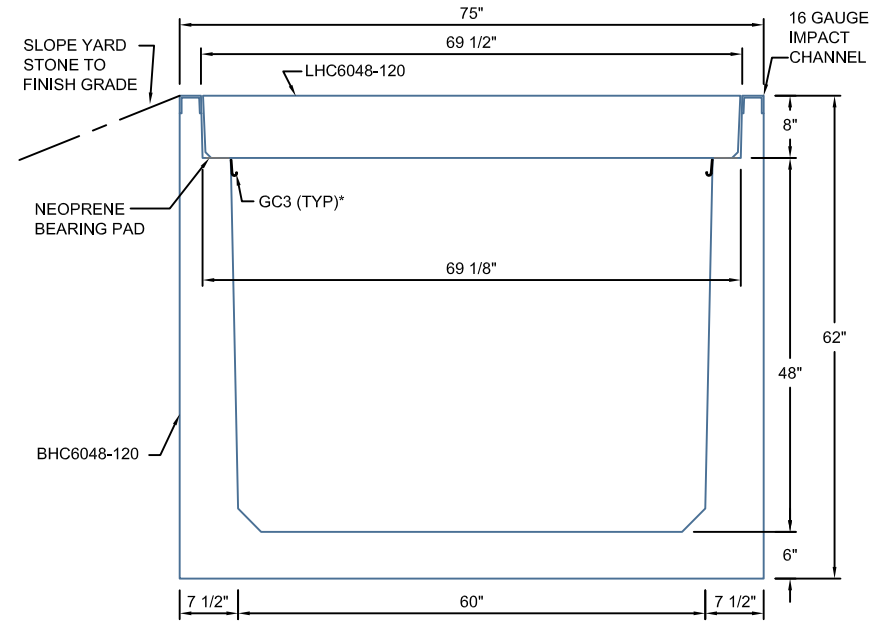

TYPICAL ROAD CROSSING SECTION 60"W x 48"D
SCALE: 1"=1'-0"

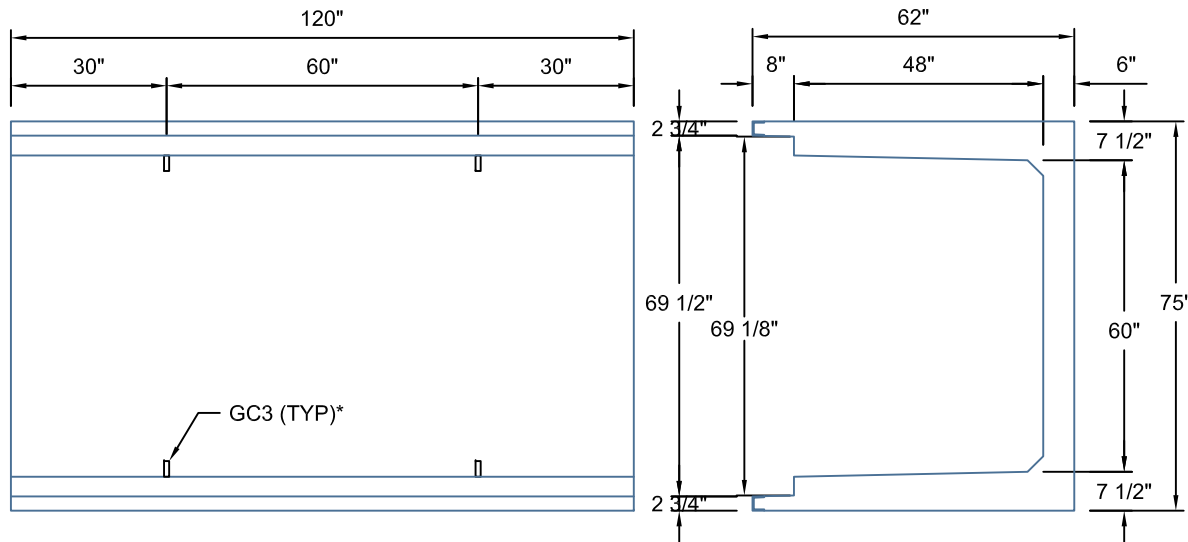

BHC6048-120
SCALE: 1/2"=1'-0"

AASHTO HS20 DESIGN
(32,000 LBS / AXLE)

Trenwa Inc.

1419 ALEXANDRIA PIKE FORT THOMAS, KY 41075 859-781-0831

TYPICAL ROAD CROSSING BASE, LID & SECTION FOR 60" WIDE x 48" DEEP TRENCH

Date:
9/18/12

Dwg. No.
BHC6048-120

*GC3 (GROUND CLIPS) OPTIONAL