


TYPICAL XL ROAD CROSSING
SECTION 60"W x 72"D
 SCALE: 1"=1'-0"

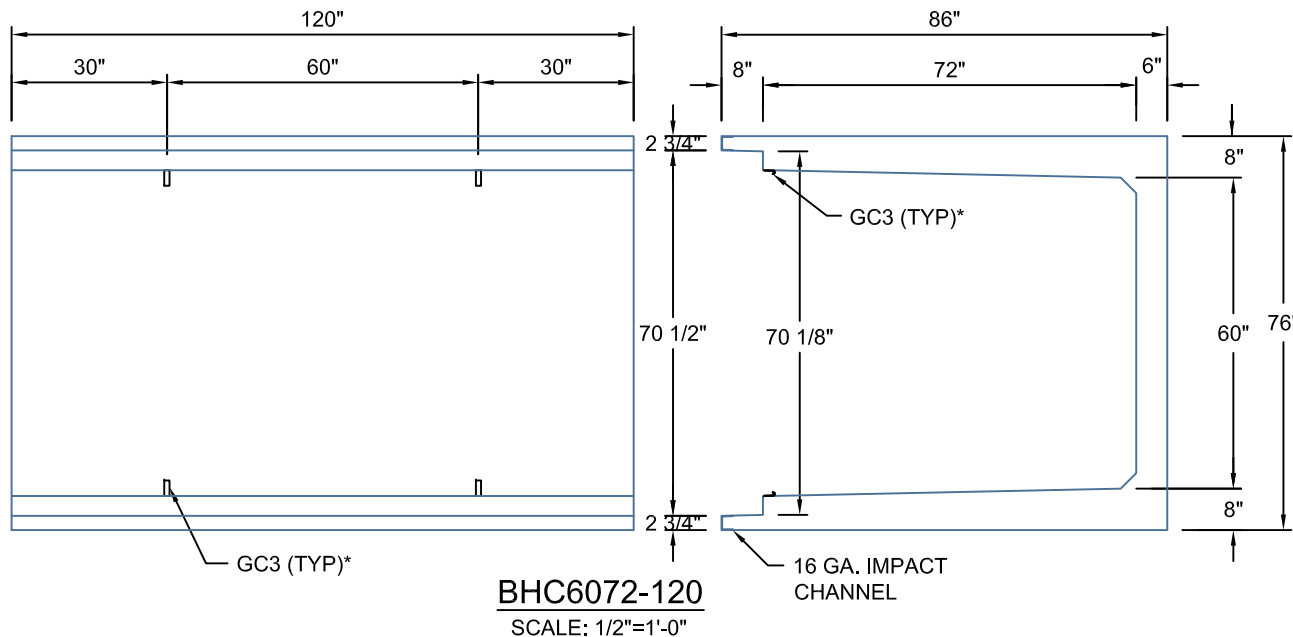

MANUFACTURED LENGTH IS 1/8"
 LESS THAN PART NUMBER.

*GC3 (GROUND CLIPS) OPTIONAL

Trenwa Inc.

1419 ALEXANDRIA PIKE FORT THOMAS, KY 41075 859-781-0831

**TYPICAL ROAD CROSSING BASE, LID &
 SECTION FOR 60" WIDE x 72" DEEP TRENCH**

Date:
 10/24/2013

Dwg. No.
 BHC6072-120 STD