

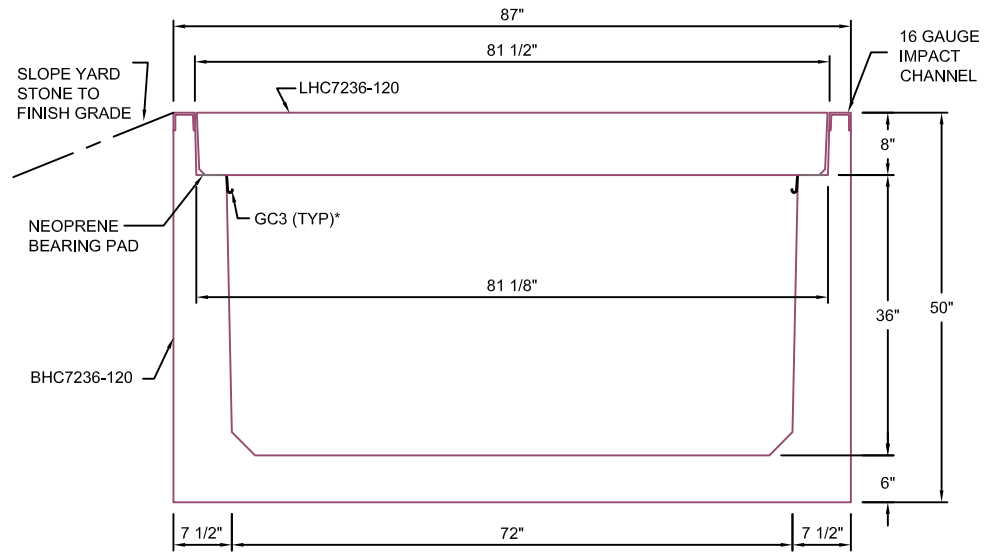



**LHC7236-120**  
SCALE: 1/2"=1'-0"

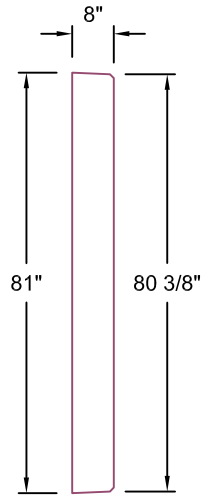

**TYPICAL ROAD CROSSING**  
**SECTION 72"W x 36"D**

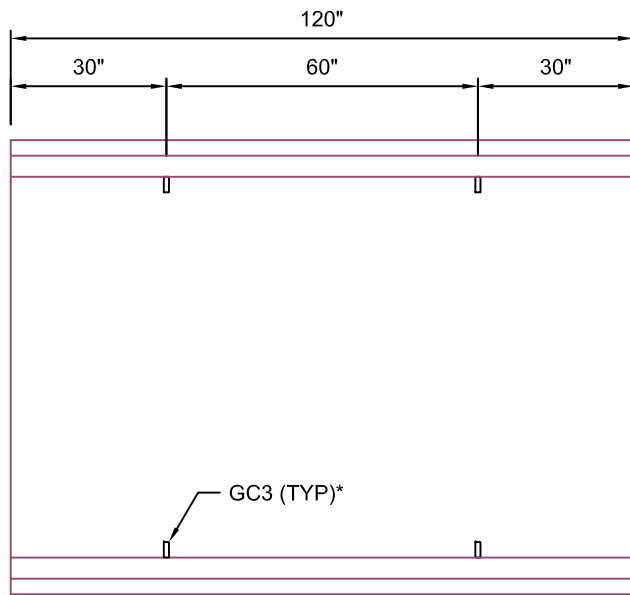

**BHC7236-120**  
SCALE: 1/2"=1'-0"

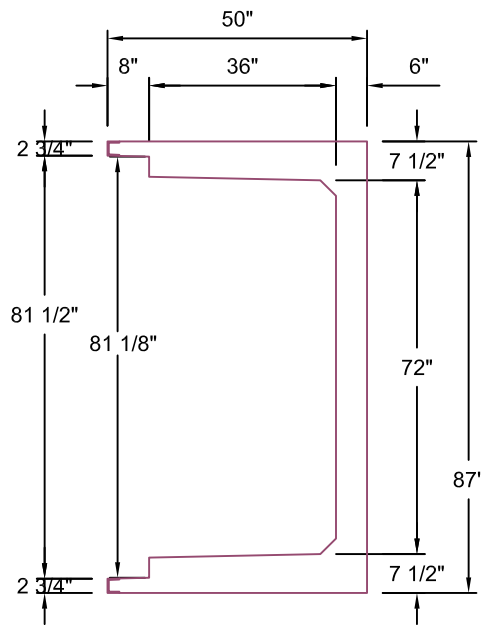

**AASHTO HS20 DESIGN**  
**(32,000 LBS / AXLE)**

\*GC3 (GROUND CLIPS) OPTIONAL

<b>Trenwa Inc.</b>	
1419 ALEXANDRIA PIKE FORT THOMAS, KY 41075 859-781-0831	
<b>TYPICAL ROAD CROSSING BASE, LID &amp; SECTION FOR 72" WIDE x 36" DEEP TRENCH</b>	
Date: 8/27/2012	Dwg. No. BHC7236-120 STD