

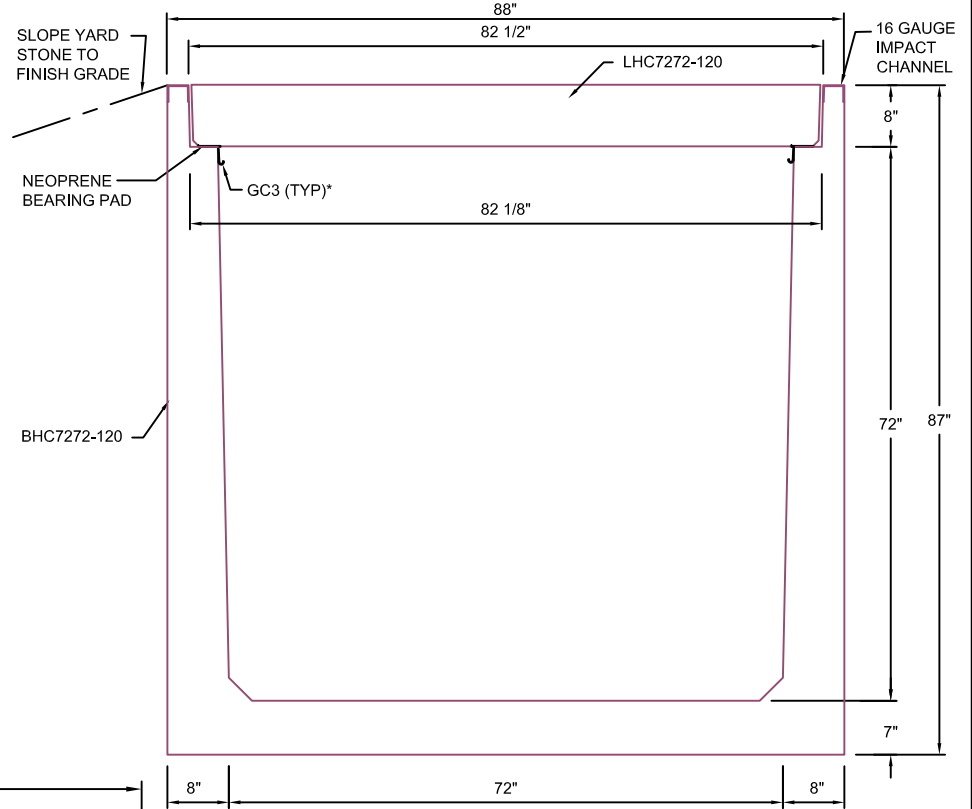



LHC7272-120
SCALE: 1/2"=1'-0"

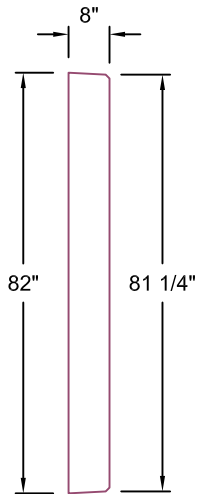

TYPICAL XL ROAD CROSSING SECTION 72"W x 72"D
SCALE: 1"=1'-0"

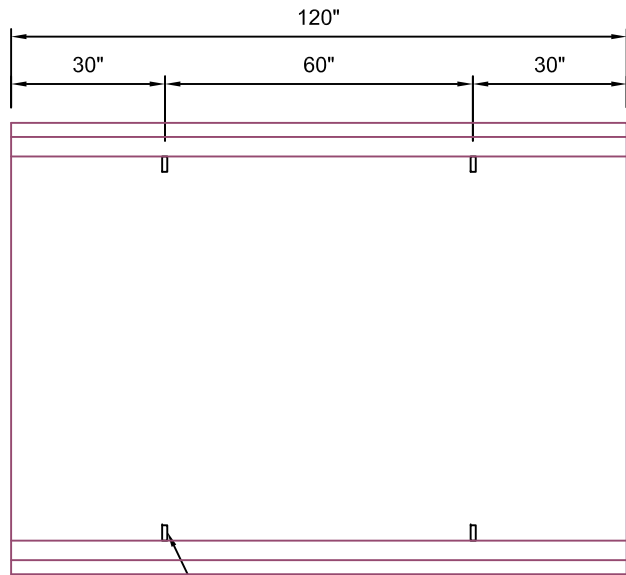

BHC7272-120
SCALE: 1/2"=1'-0"

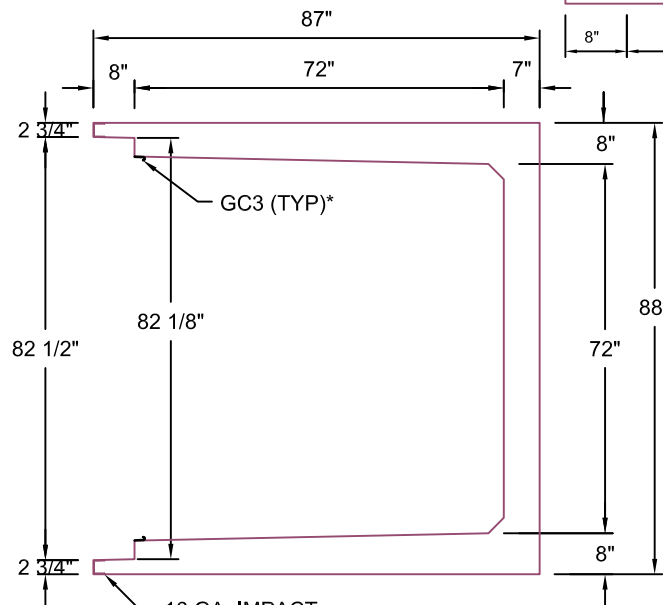

MANUFACTURED LENGTH IS 1/8" LESS THAN PART NUMBER.
*GC3 (GROUND CLIPS) OPTIONAL

Trenwa Inc.		
1419 ALEXANDRIA PIKE FORT THOMAS, KY 41075 859-781-0831		
TYPICAL ROAD CROSSING BASE, LID & SECTION FOR 72" WIDE x 72" DEEP TRENCH		
Date:	Dwg. No.	
10/24/2013	BHC7272-120 STD	