

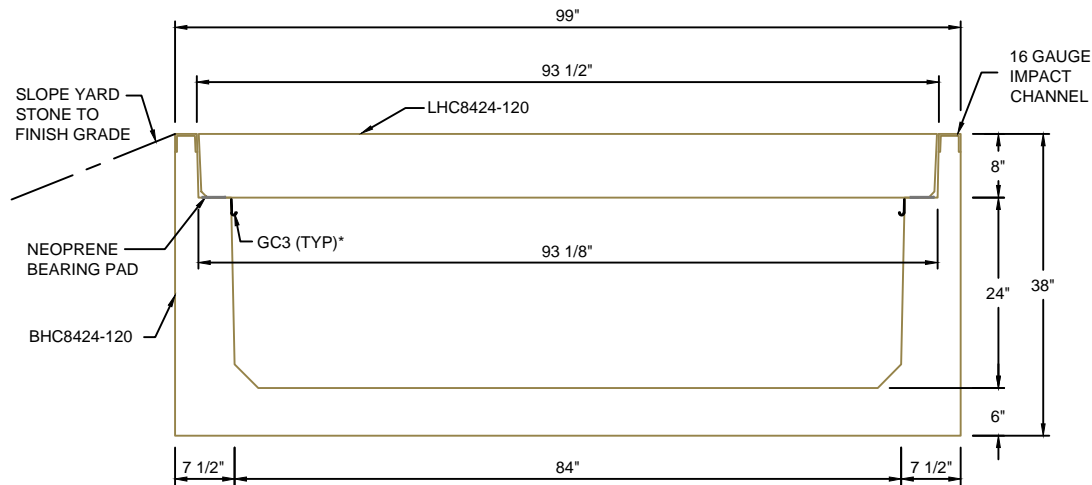



**LHC8424-120**  
SCALE: 1/2"=1'-0"

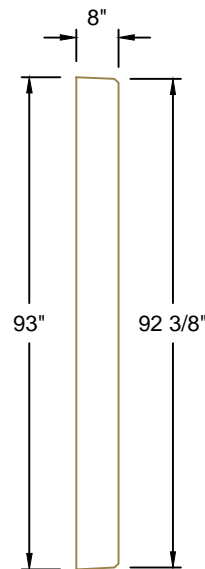

**TYPICAL ROAD CROSSING SECTION 84"W x 24"D**  
SCALE: 1"=1'-0"

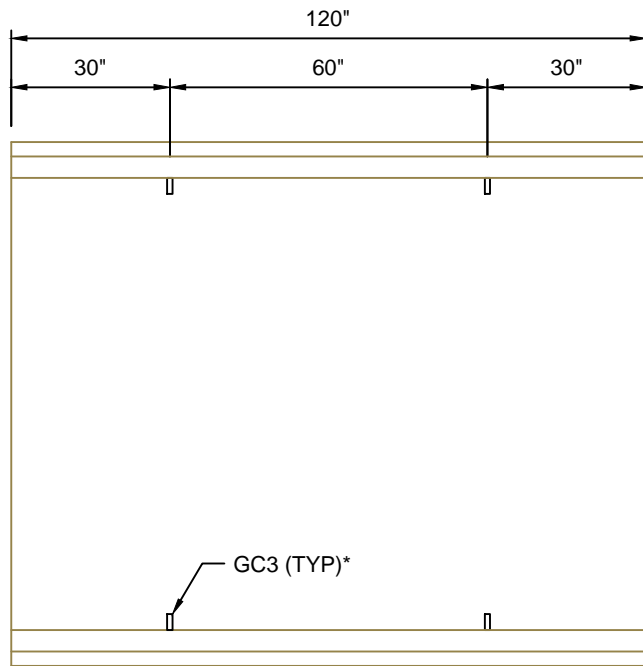

**BHC8424-120**  
SCALE: 1/2"=1'-0"

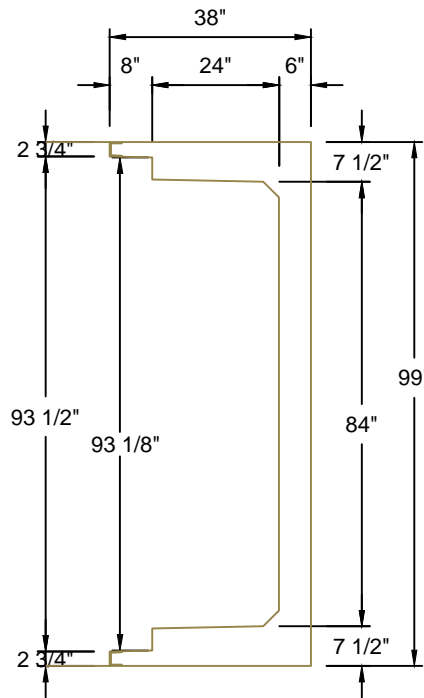

**AASHTO HS20 DESIGN**  
**(32,000 LBS / AXLE)**

\*GC3 (GROUND CLIPS) OPTIONAL

<b>Trenwa Inc.</b>	
1419 ALEXANDRIA PIKE FORT THOMAS, KY 41075 859-781-0831	
<b>TYPICAL ROAD CROSSING BASE, LID &amp; SECTION FOR 84" WIDE x 24" DEEP TRENCH</b>	
Date: 1/21/2013 bd	Dwg. No. BHC8424-120 STD