



LHC9618-096

SCALE: 1/2"=1'-0"

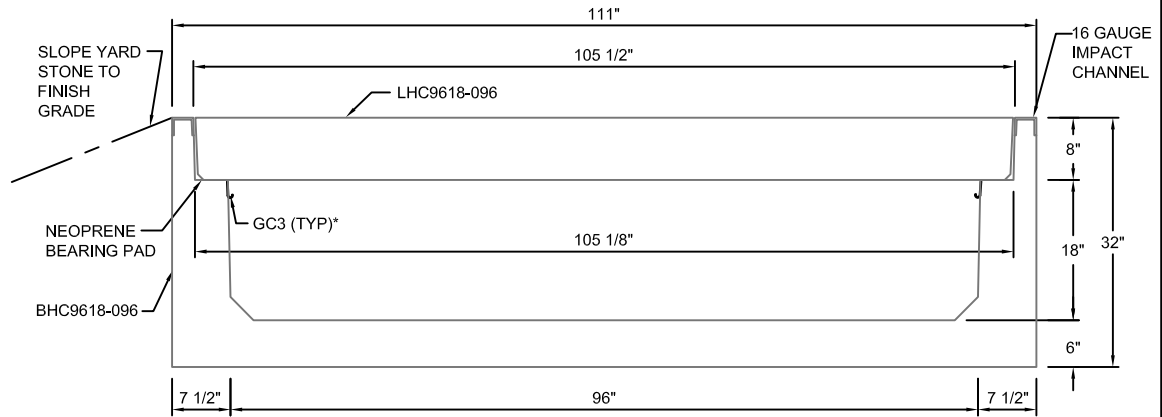

**TYPICAL ROAD CROSSING
SECTION 96"W x 18"D**

SCALE: 1"=1'-0"

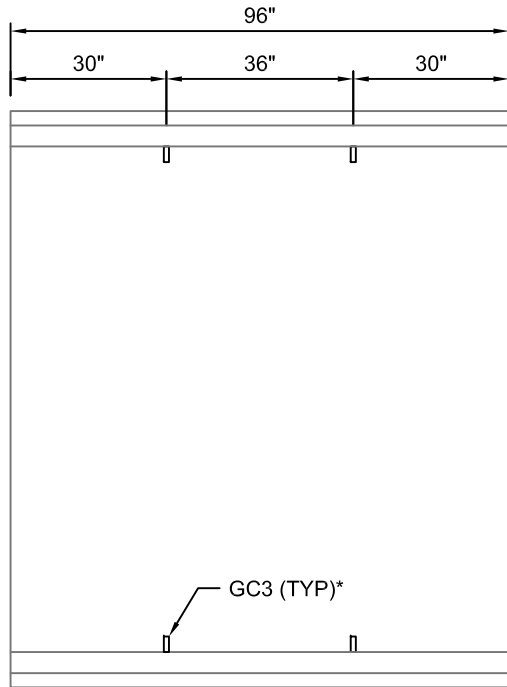

BHC9618-096

SCALE: 1/2"=1'-0"

*GC3 (GROUND CLIPS) OPTIONAL

**AASHTO HS20 DESIGN
(32,000 LBS / AXLE)**

Trenwa Inc.		
1419 ALEXANDRIA PIKE FORT THOMAS, KY 41075 859-781-0831		
TYPICAL ROAD CROSSING BASE, LID & SECTION FOR 96" WIDE x 18" DEEP TRENCH		
Date:	Dwg. No.	
10/23/2013 bd	BHC9618-096 STD	