

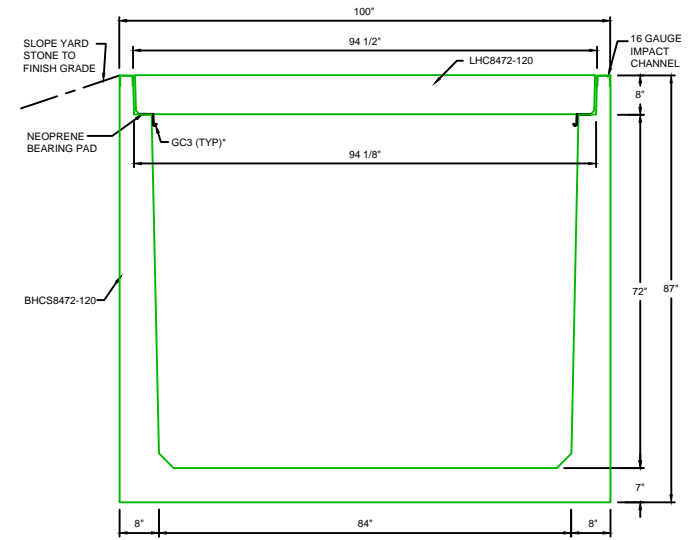



**LHC8472-120**  
SCALE: 1/2"=1'-0"

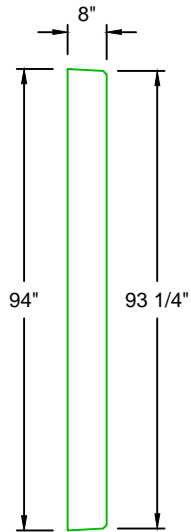

**TYPICAL XL ROAD CROSSING SECTION 84"W x 72"D**

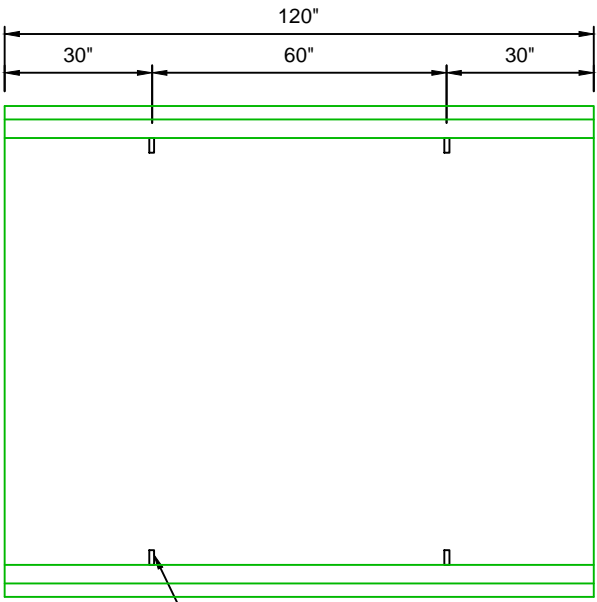

**BHCS8472-120**  
SCALE: 1/2"=1'-0"

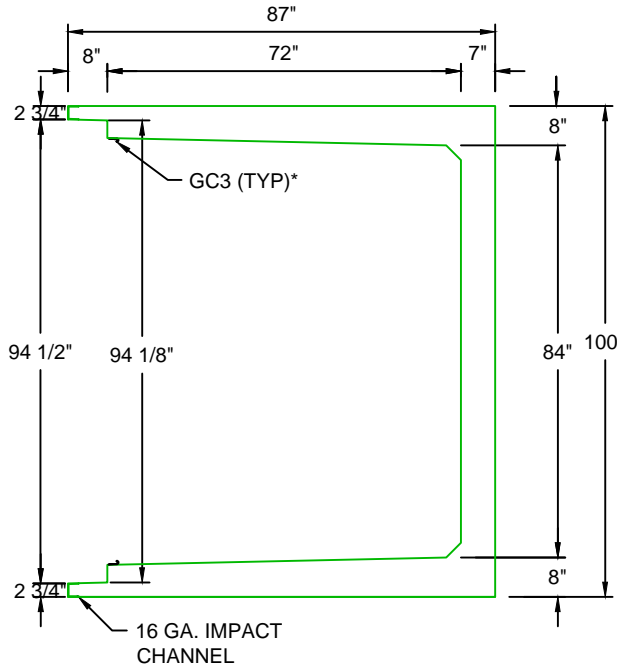

MANUFACTURED LENGTH IS 1/8" LESS THAN PART NUMBER.  
\*GC3 (GROUND CLIPS) OPTIONAL

<b>Trenwa Inc.</b>	
1419 ALEXANDRIA PIKE FORT THOMAS, KY 41075 859-781-0831	
<b>TYPICAL ROAD CROSSING BASE, LID &amp; SECTION FOR 84" WIDE x 72" DEEP TRENCH</b>	
Date: 5/3/2017	Dwg. No. BHCS8472-120 STD