




**LHF26-60**  
 SCALE: 1/2" = 1'-0"  
 WEIGHT: 68#

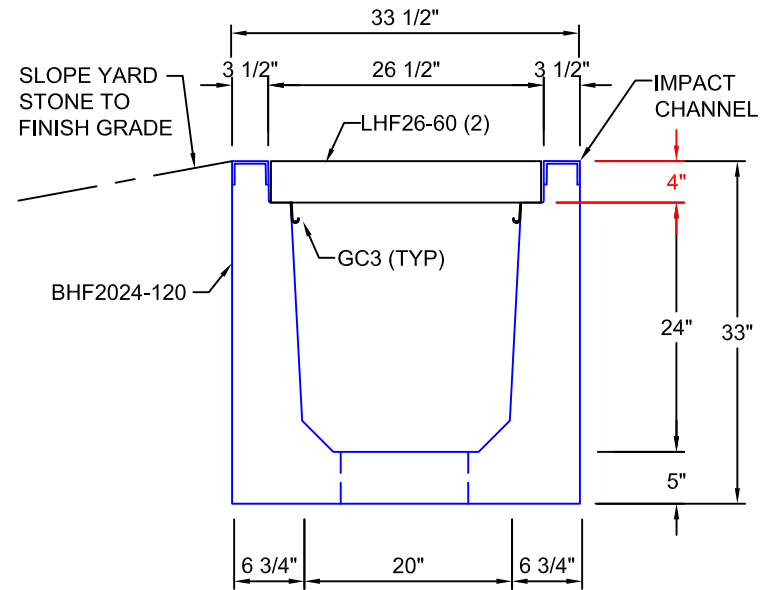

**TYPICAL ROAD CROSSING SECTION WITH FIBRELITE LID**  
**20"W x 24"D**  
 SCALE: 1"=1'-0"

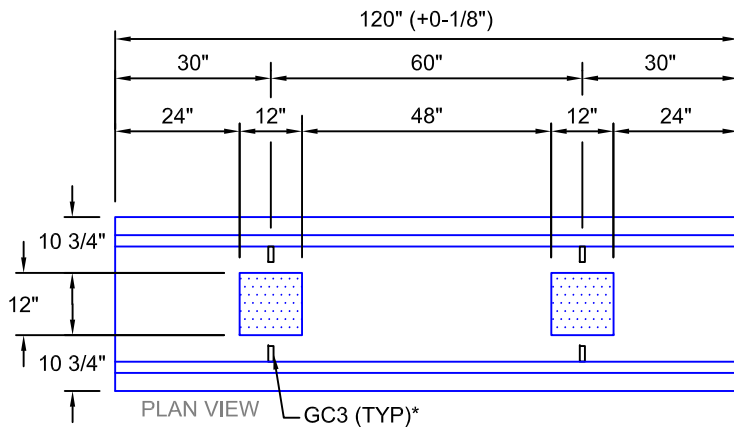

**BHF2024-120**  
 SCALE: 1/2" = 1'-0"  
 WEIGHT: 5105#

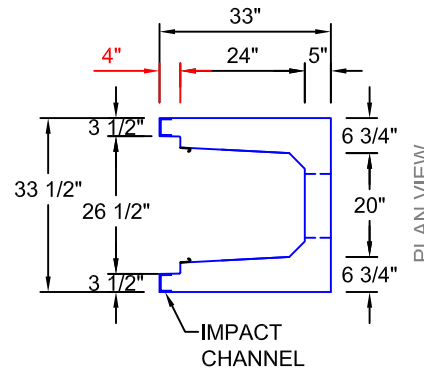

**AASHTO HS20 DESIGN**  
**(32,000 LBS / AXLE)**

**Trenwa Inc.**

1419 ALEXANDRIA PIKE FORT THOMAS, KY 41075 859-781-0831

**TYPICAL ROAD CROSSING BASE, FIBRELITE LID & SECTION FOR 20" WIDE x 24" DEEP TRENCH**

Date:  
1/26/17

Dwg. No.  
BHF2024-120

\*GC3 (GROUND CLIPS) OPTIONAL