

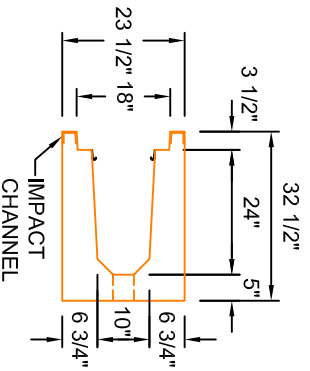


LHS10-40
 SCALE: 3/4"=1'-0"
 WEIGHT: 114 #

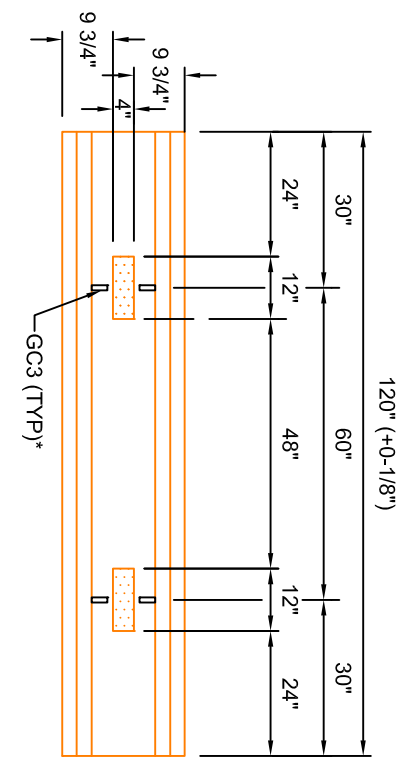

*GC3 (GROUND CLIPS) OPTIONAL

BHS1024-120
 SCALE: 1/2" = 1'-0"
 WEIGHT: 4649 #

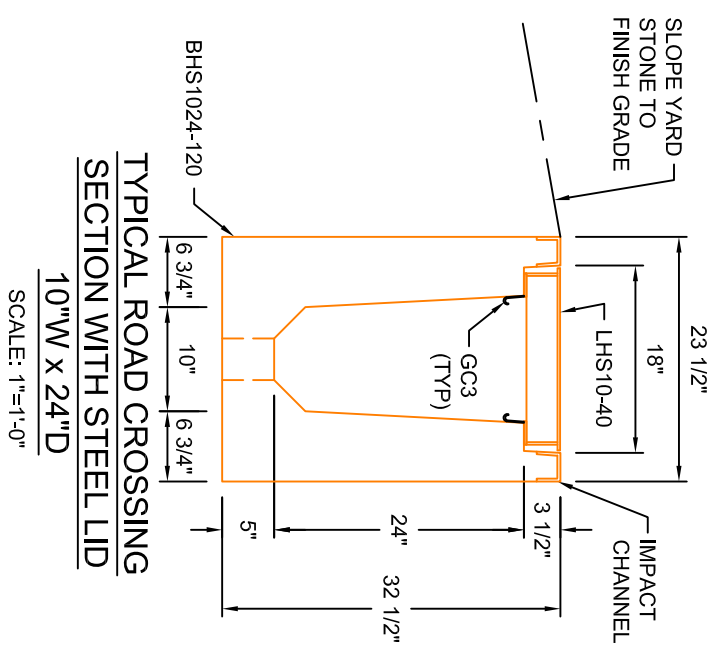

TYPICAL ROAD CROSSING
 SECTION WITH STEEL LID
 10"W x 24"D
 SCALE: 1"=1'-0"

AASHTO HS20 DESIGN
(32,000 LBS / AXLE)

Trenwa Inc.

1419 ALEXANDRIA PIKE FORT THOMAS, KY 41075	859-781-0831
TYPICAL ROAD CROSSING BASE, STEEL LID & SECTION FOR 10" WIDE x 24" DEEP TRENCH	
Date: 3/13/17	Dwg. No. BHS1024-120