

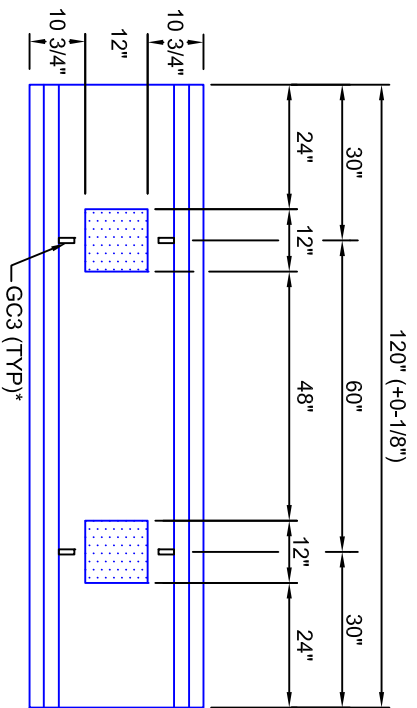


LHS20-24
SCALE: 3/4"=1'-0"
WEIGHT: 110 #

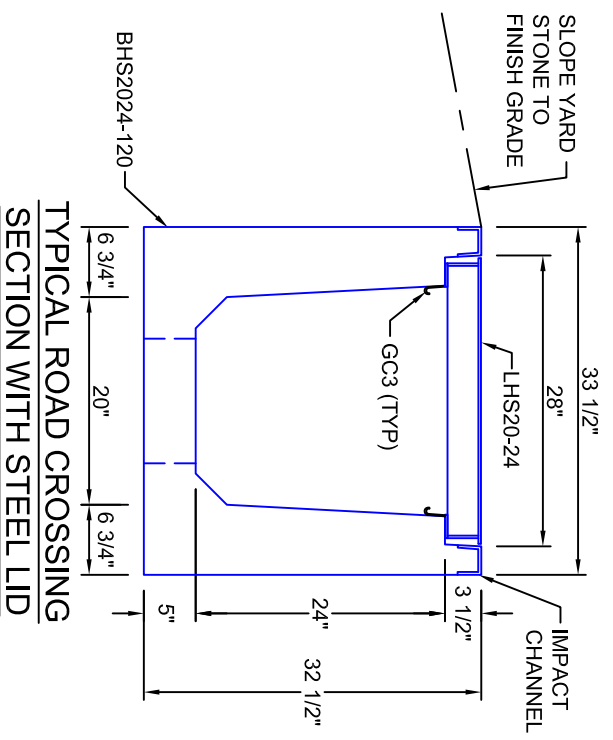

BHS2024-120
SCALE: 1/2"=1'-0"
WEIGHT: 5076 #

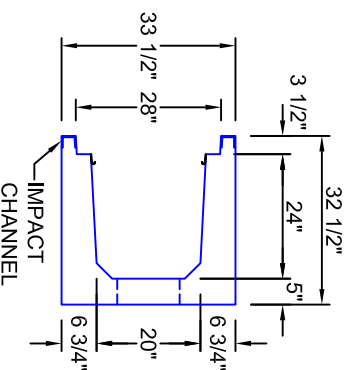

TYPICAL ROAD CROSSING
SECTION WITH STEEL LID
20"W x 24"D
SCALE: 1"=1'-0"

AASHTO HS20 DESIGN
(32,000 LBS / AXLE)

Trenwa Inc.

1419 ALEXANDRIA PIKE FORT THOMAS, KY 41075	859-781-0831
TYPICAL ROAD CROSSING BASE STEEL LID & SECTION FOR 20" WIDE x 24" DEEP TRENCH	
Date: 3/13/17	Dwg. No. BHS2024-120

*GC3 (GROUND CLIPS) OPTIONAL