

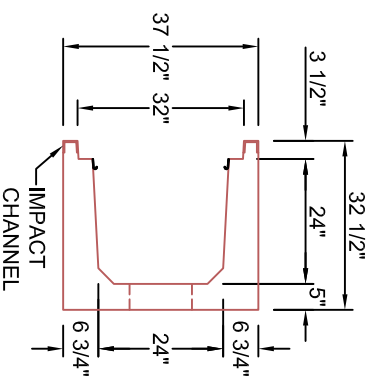


SCALE: 3/4"=1'-0"  
WEIGHT: 124 #

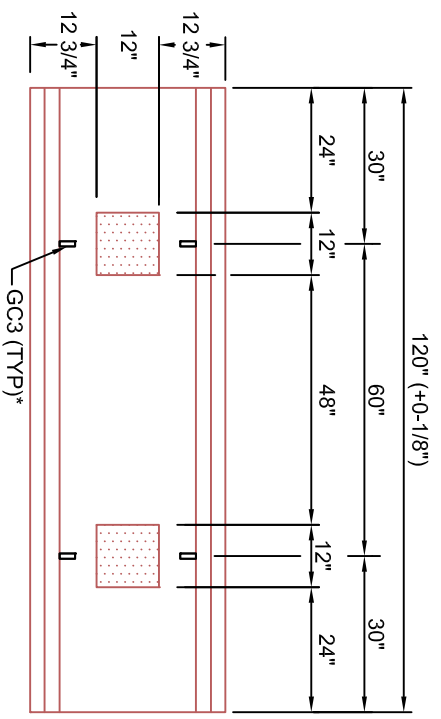

**BHS2424-120**  
SCALE: 1/2" = 1'-0"  
WEIGHT: 5279 #

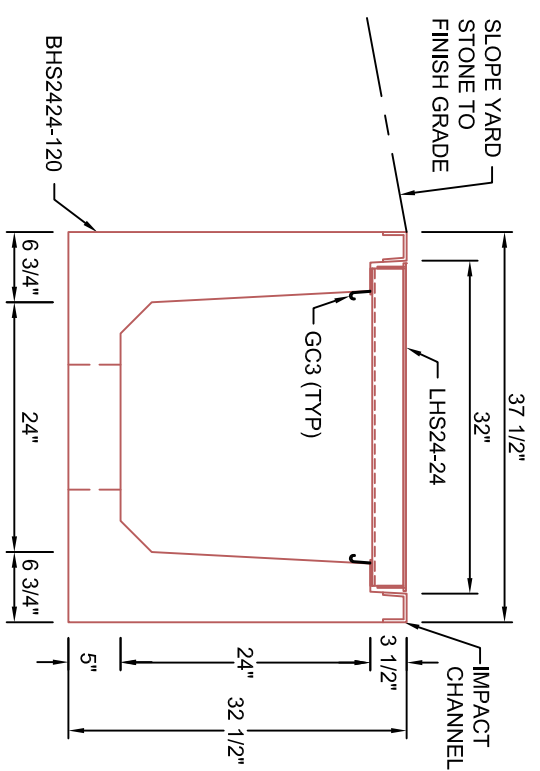

**TYPICAL ROAD CROSSING SECTION WITH STEEL LID**  
**24"W x 24"D**  
SCALE: 1"=1'-0"

**AASHTO HS20 DESIGN**  
**(32,000 LBS / AXLE)**

**Trenwa Inc.**

1419 ALEXANDRIA PIKE FORT THOMAS, KY 41075	859-781-0831
<b>TYPICAL ROAD CROSSING BASE, STEEL LID &amp; SECTION FOR 24" WIDE x 24" DEEP TRENCH</b>	
Date: 3/13/17	Dwg. No. BHS2424-120

\*GC3 (GROUND CLIPS) OPTIONAL