
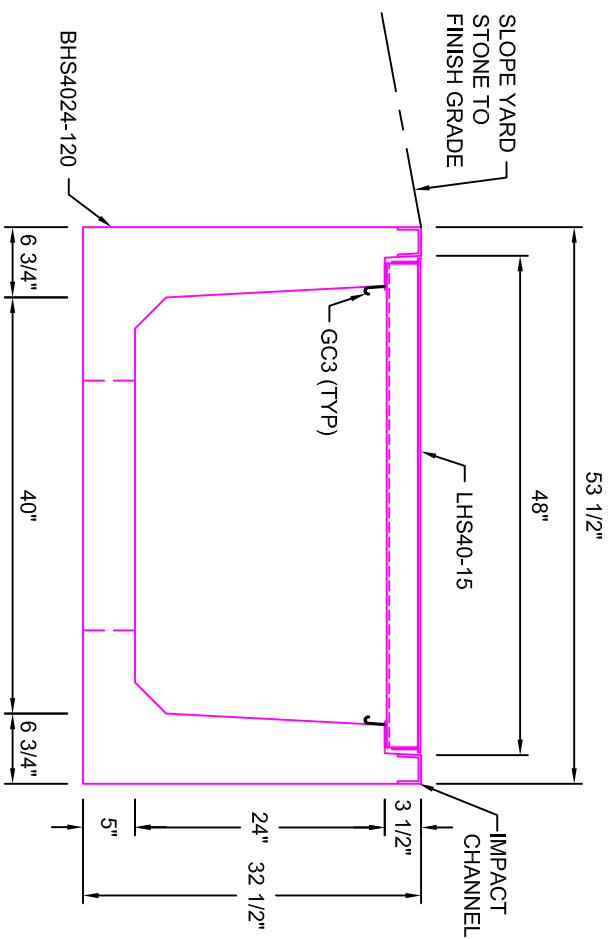


LHS40-15
 SCALE: 3/4"=1'-0"
 WEIGHT: 125 #

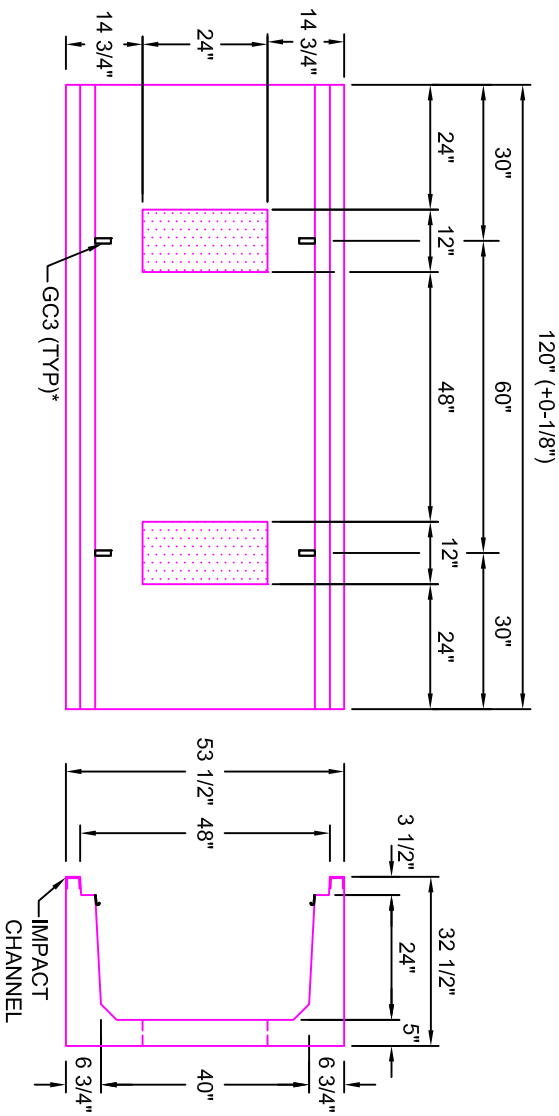

TYPICAL ROAD CROSSING
 SECTION WITH STEEL LID
 40"W x 24"D
 SCALE: 1"=1'-0"

AASHTO HS20 DESIGN
(32,000 LBS / AXLE)

Trenwa Inc.

1419 ALEXANDRIA PIKE FORT THOMAS, KY 41075 859-781-0831

TYPICAL ROAD CROSSING BASE, STEEL LID &
 SECTION FOR 40" WIDE x 24" DEEP TRENCH

Date: 3/13/17 Dwg. No. BHS4024-120

*GC3 (GROUND CLIPS) OPTIONAL

BHS4024-120

SCALE: 1/2" = 1'-0"
 WEIGHT: 5970 #