




BILL OF MATERIAL	
QTY	DESCRIPTION
1	CHECKER PLATE, 27 1/2" x 23 15/16" x 1/4"
4	3" x 2" x 3/16" ANGLE, 26 1/2" LENGTH
2	3/16" x 2 1/2" FLAT BAR, 23 7/16" LENGTH
2	3/16" x 2" FLAT BAR, 23 7/16" LENGTH

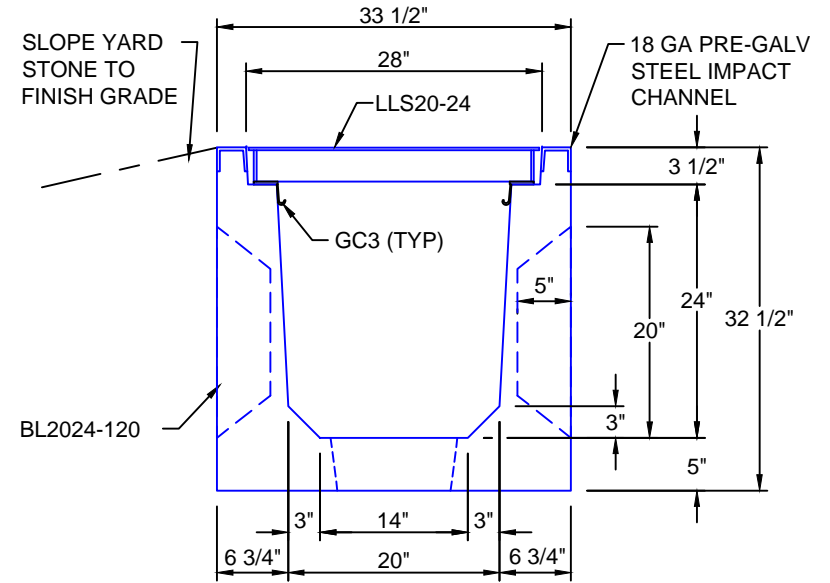

**TYPICAL LIGHT TRAFFIC SECTION
WITH STEEL LID 20"W x 24"D**
SCALE: 1" = 1'-0"

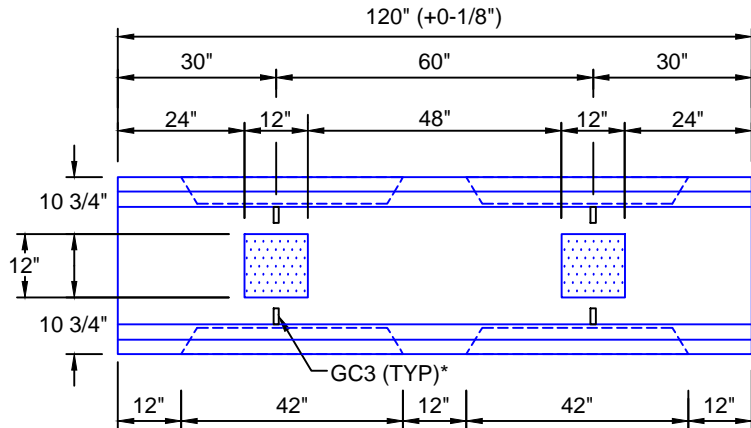

BL2024-120
SCALE: 1/2" = 1'-0"
WEIGHT: 4819 #

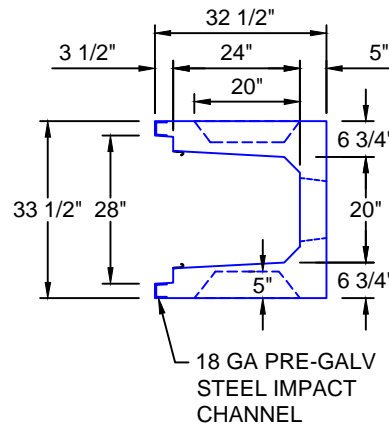

**H10 DESIGN
(16,000 LBS / AXLE)**

*GC3 (GROUND CLIPS) OPTIONAL

Trenwa Inc.		
1419 ALEXANDRIA PIKE FORT THOMAS, KY 41075 859-781-0831		
TYPICAL LIGHT TRAFFIC BASE, STEEL LID & SECTION FOR 20" WIDE x 24" DEEP TRENCH		
Date: 9/25/2017	Dwg. No. BL2024-120	