


**LMF36-60**

SCALE: 1" = 1'-0"

WEIGHT: 82#

**TIER 15 RATED**

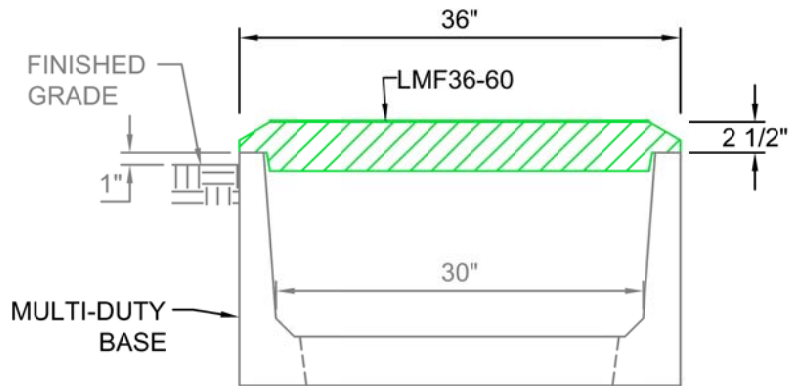

TIER 15 FIBRELITE LID ON  
MULTI-DUTY BASE

<b>Trenwa Inc.</b>		
1419 ALEXANDRIA PIKE	FORT THOMAS, KY 41075	859-781-0831
<b>TIER 15 FIBRELITE LID &amp; SECTION FOR 30" WIDE MULTI-DUTY TRENCH</b>		
Date:		Dwg. No.
3/27/17		LMF36-60