


FX-16 FERRULE  
AND MX-28 PLUG

**LM40-60**  
SCALE: 1" = 1'-0"  
WEIGHT: 688 #  
**TIER 8 RATED**

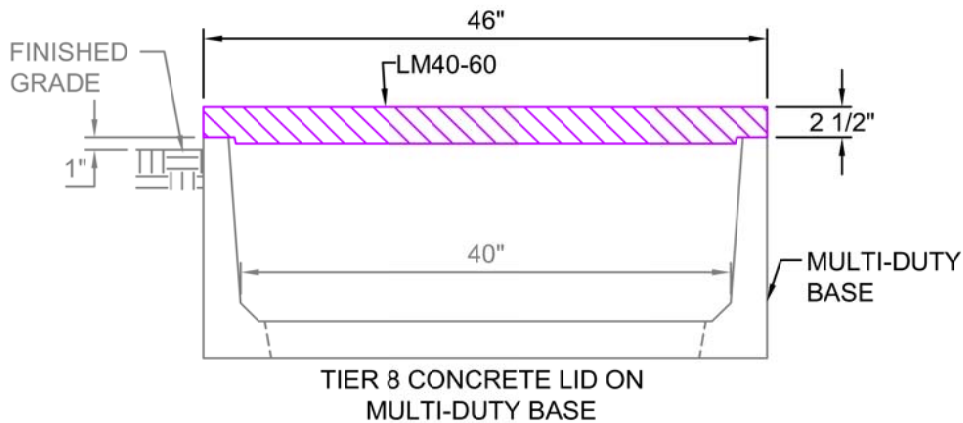

<b>Trenwa Inc.</b>		
1419 ALEXANDRIA PIKE	FORT THOMAS, KY 41075	859-781-0831
TIER 8 CONCRETE LID & SECTION VIEW FOR 40" WIDE MULTI-DUTY TRENCH		
Date:	Dwg. No.	
2/16/17	LM40-60	