


**LPF54-40**  
 SCALE: 1" = 1'-0"  
 WEIGHT: 53 #  
**PEDESTRIAN RATED**

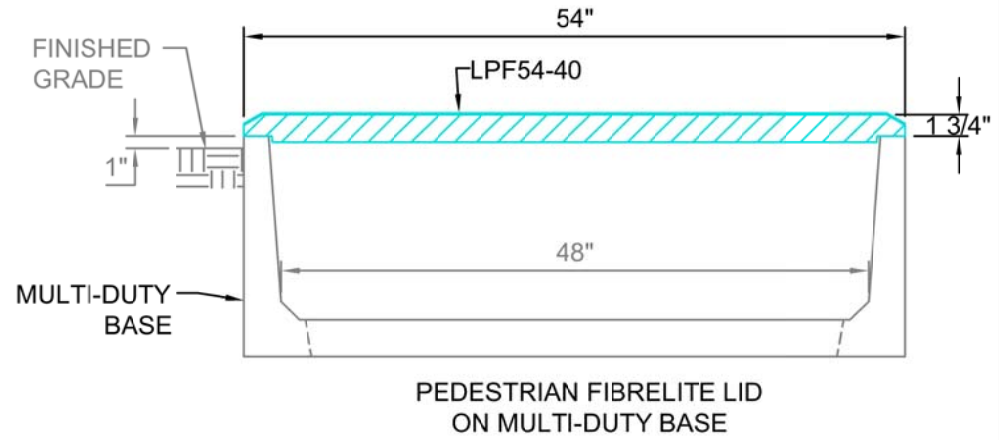

<b>Trenwa Inc.</b>	
1419 ALEXANDRIA PIKE FORT THOMAS, KY 41075 859-781-0831	
<b>PEDESTRIAN FIBRELITE LID &amp; SECTION FOR 48" WIDE MULTI-DUTY TRENCH</b>	
Date: 3/27/17	Dwg. No. LPF54-40