




**PLAN VIEW**  
(ANGLE SUPPORTS OMITTED FOR CLARITY)

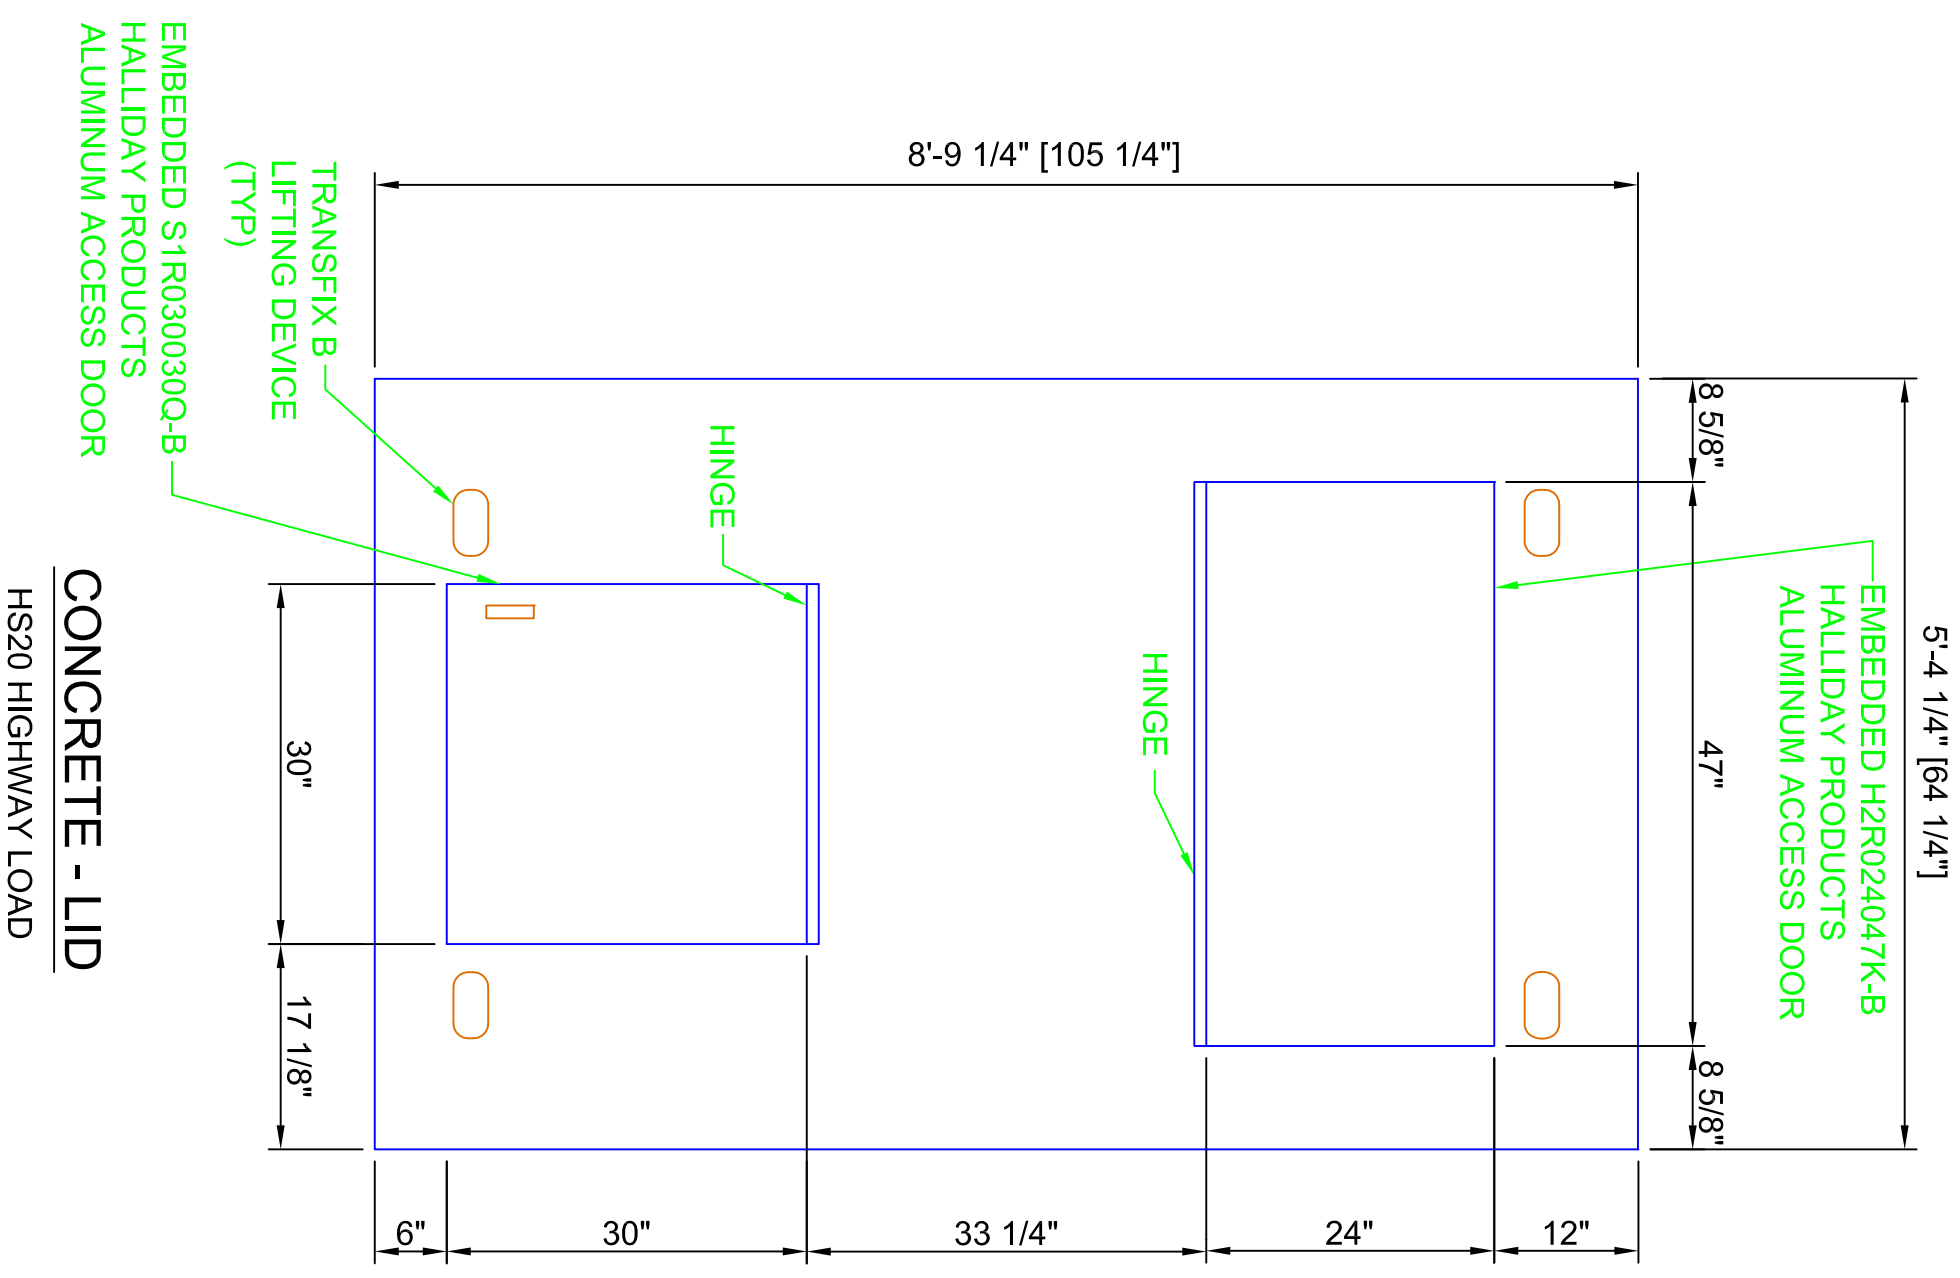


**CONCRETE - LID**  
HS20 HIGHWAY LOAD

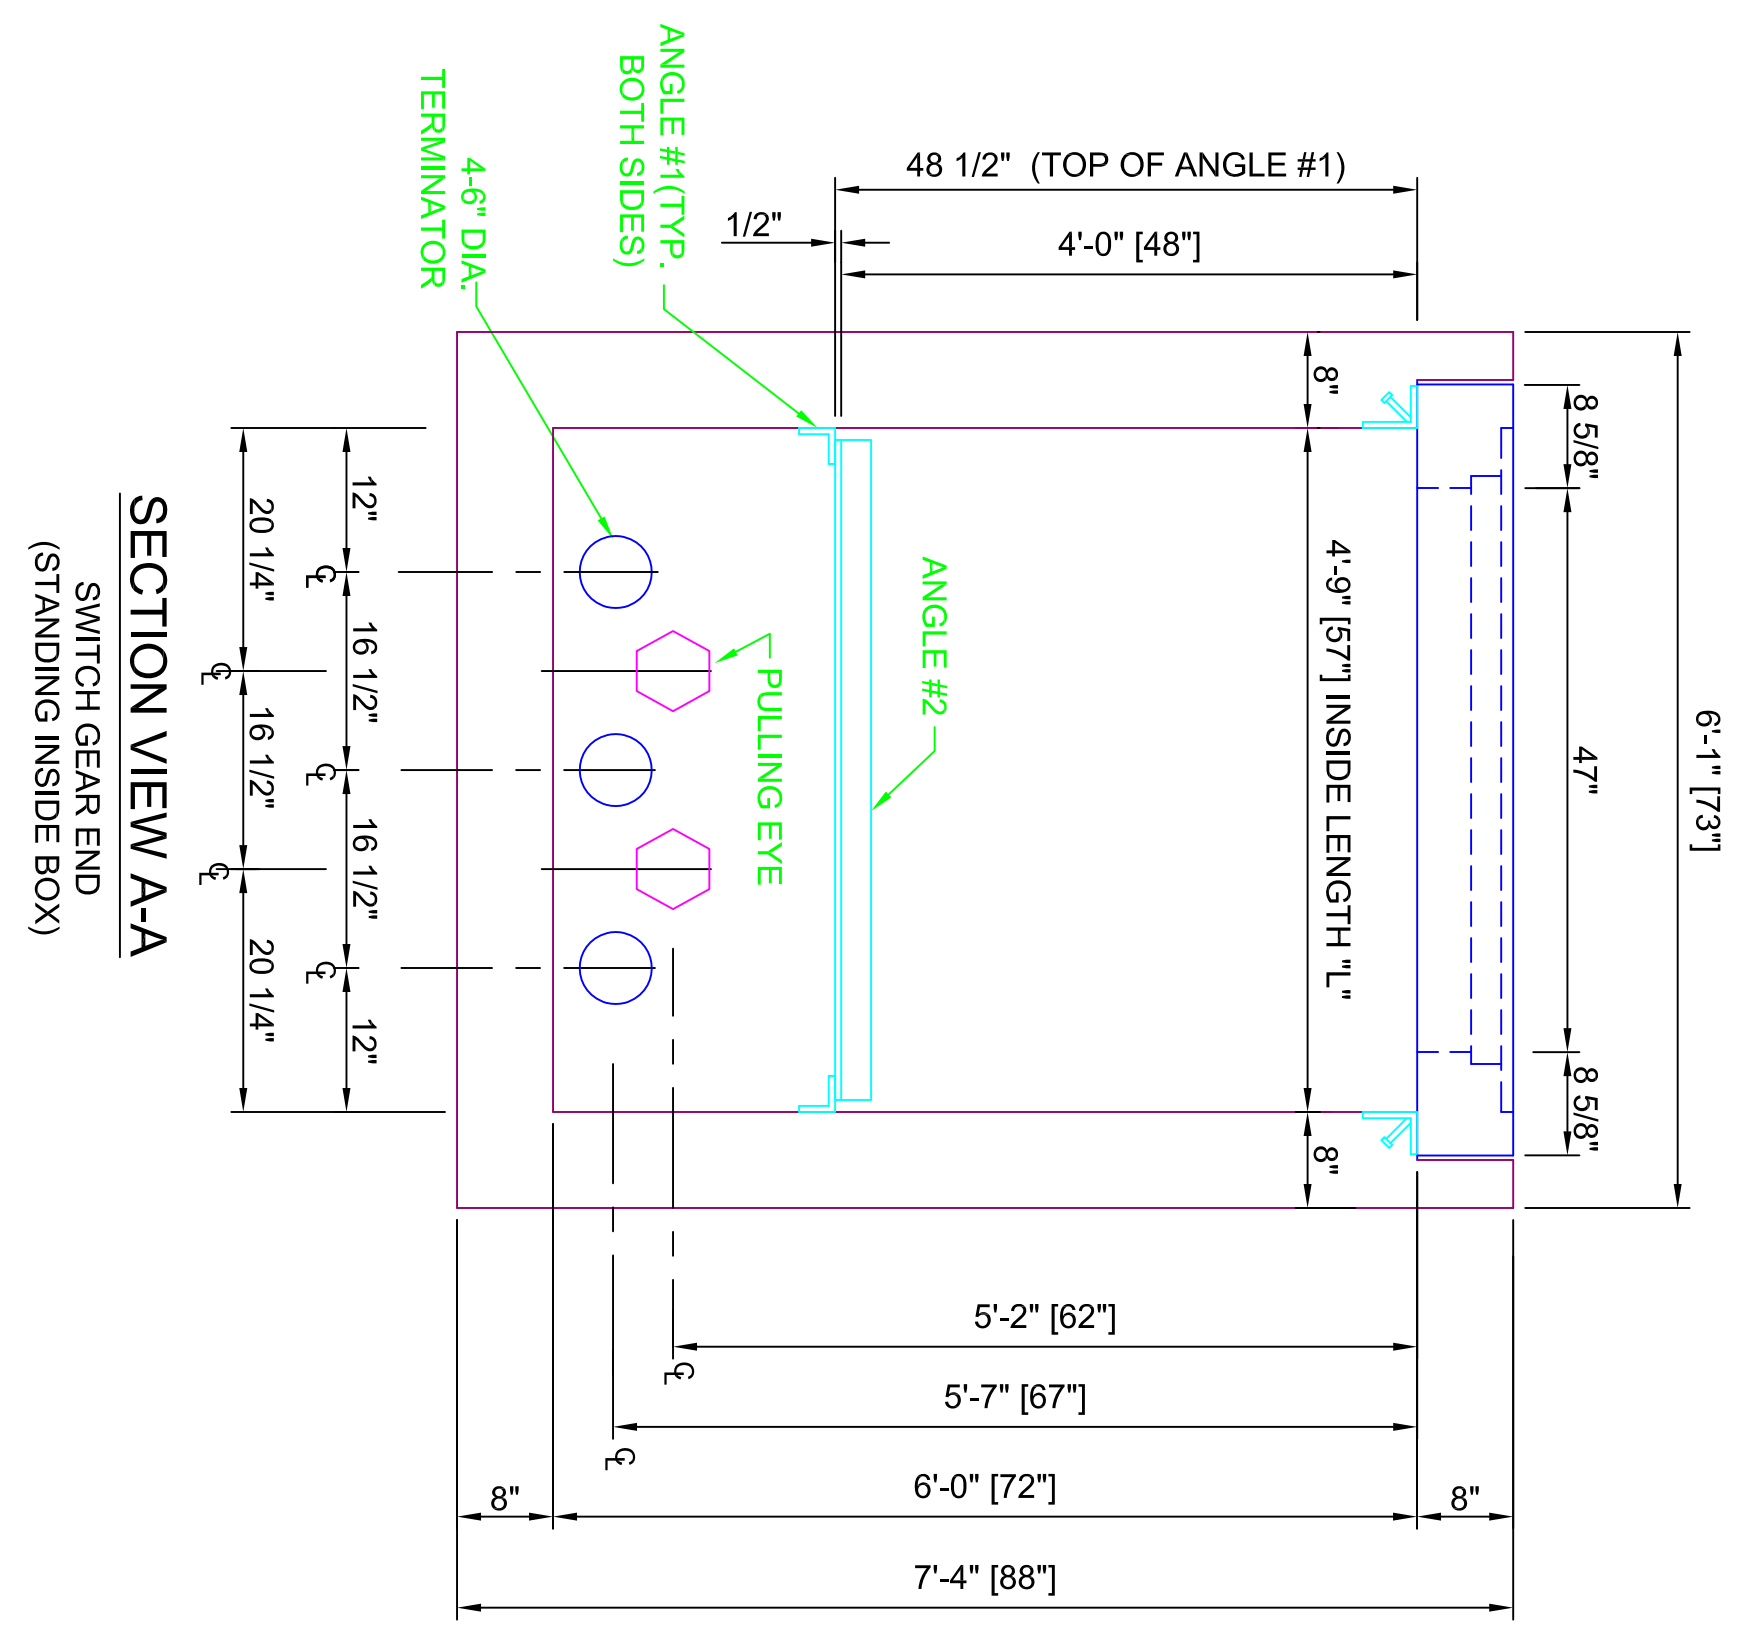


**SECTION VIEW A-A**  
(SWITCH GEAR END  
STANDING INSIDE BOX)

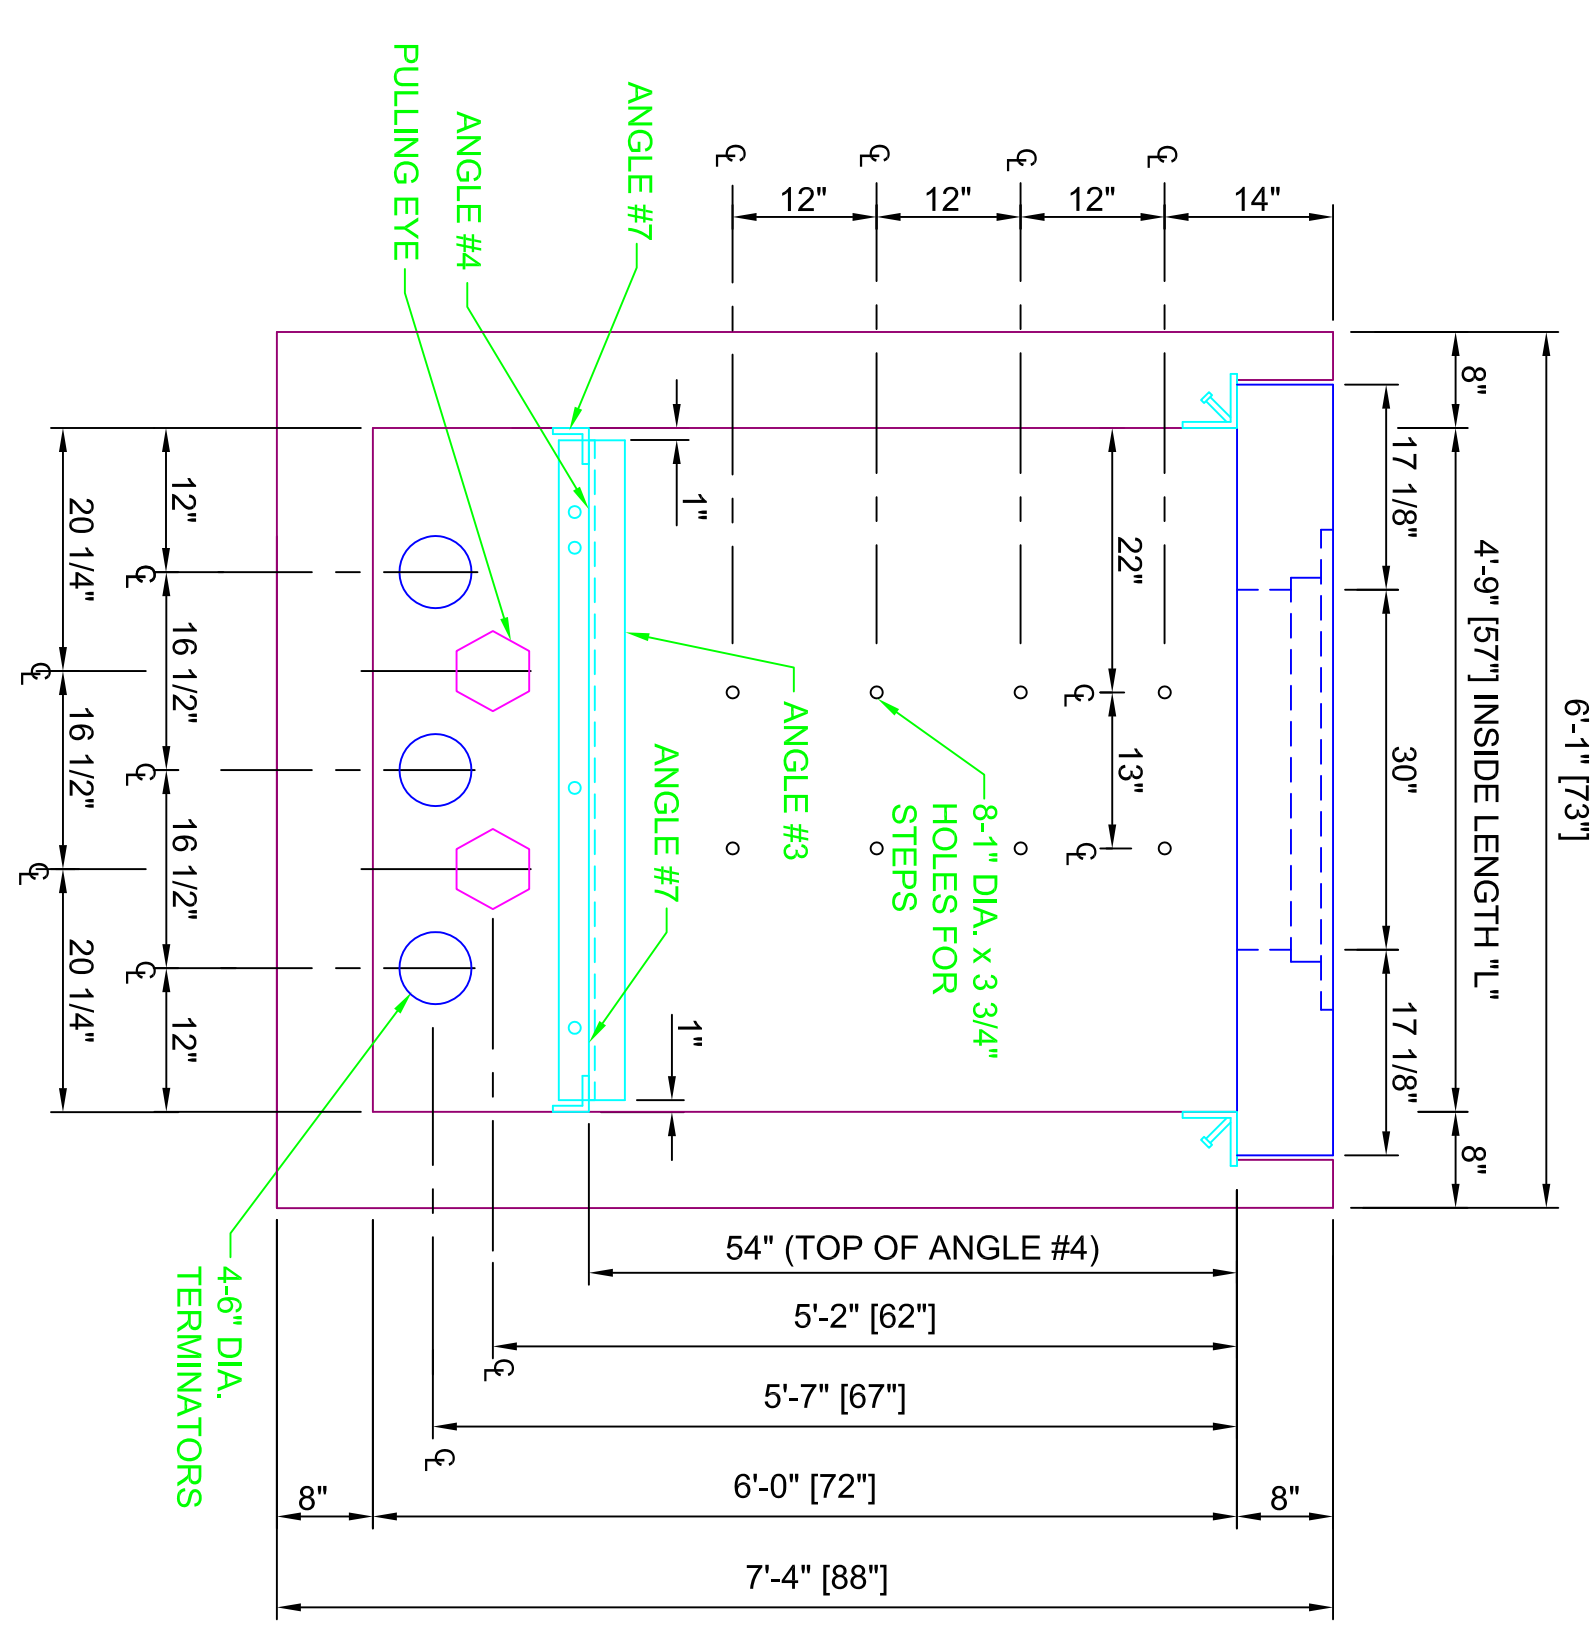


**SECTION VIEW C-C**  
(STANDING INSIDE BOX)

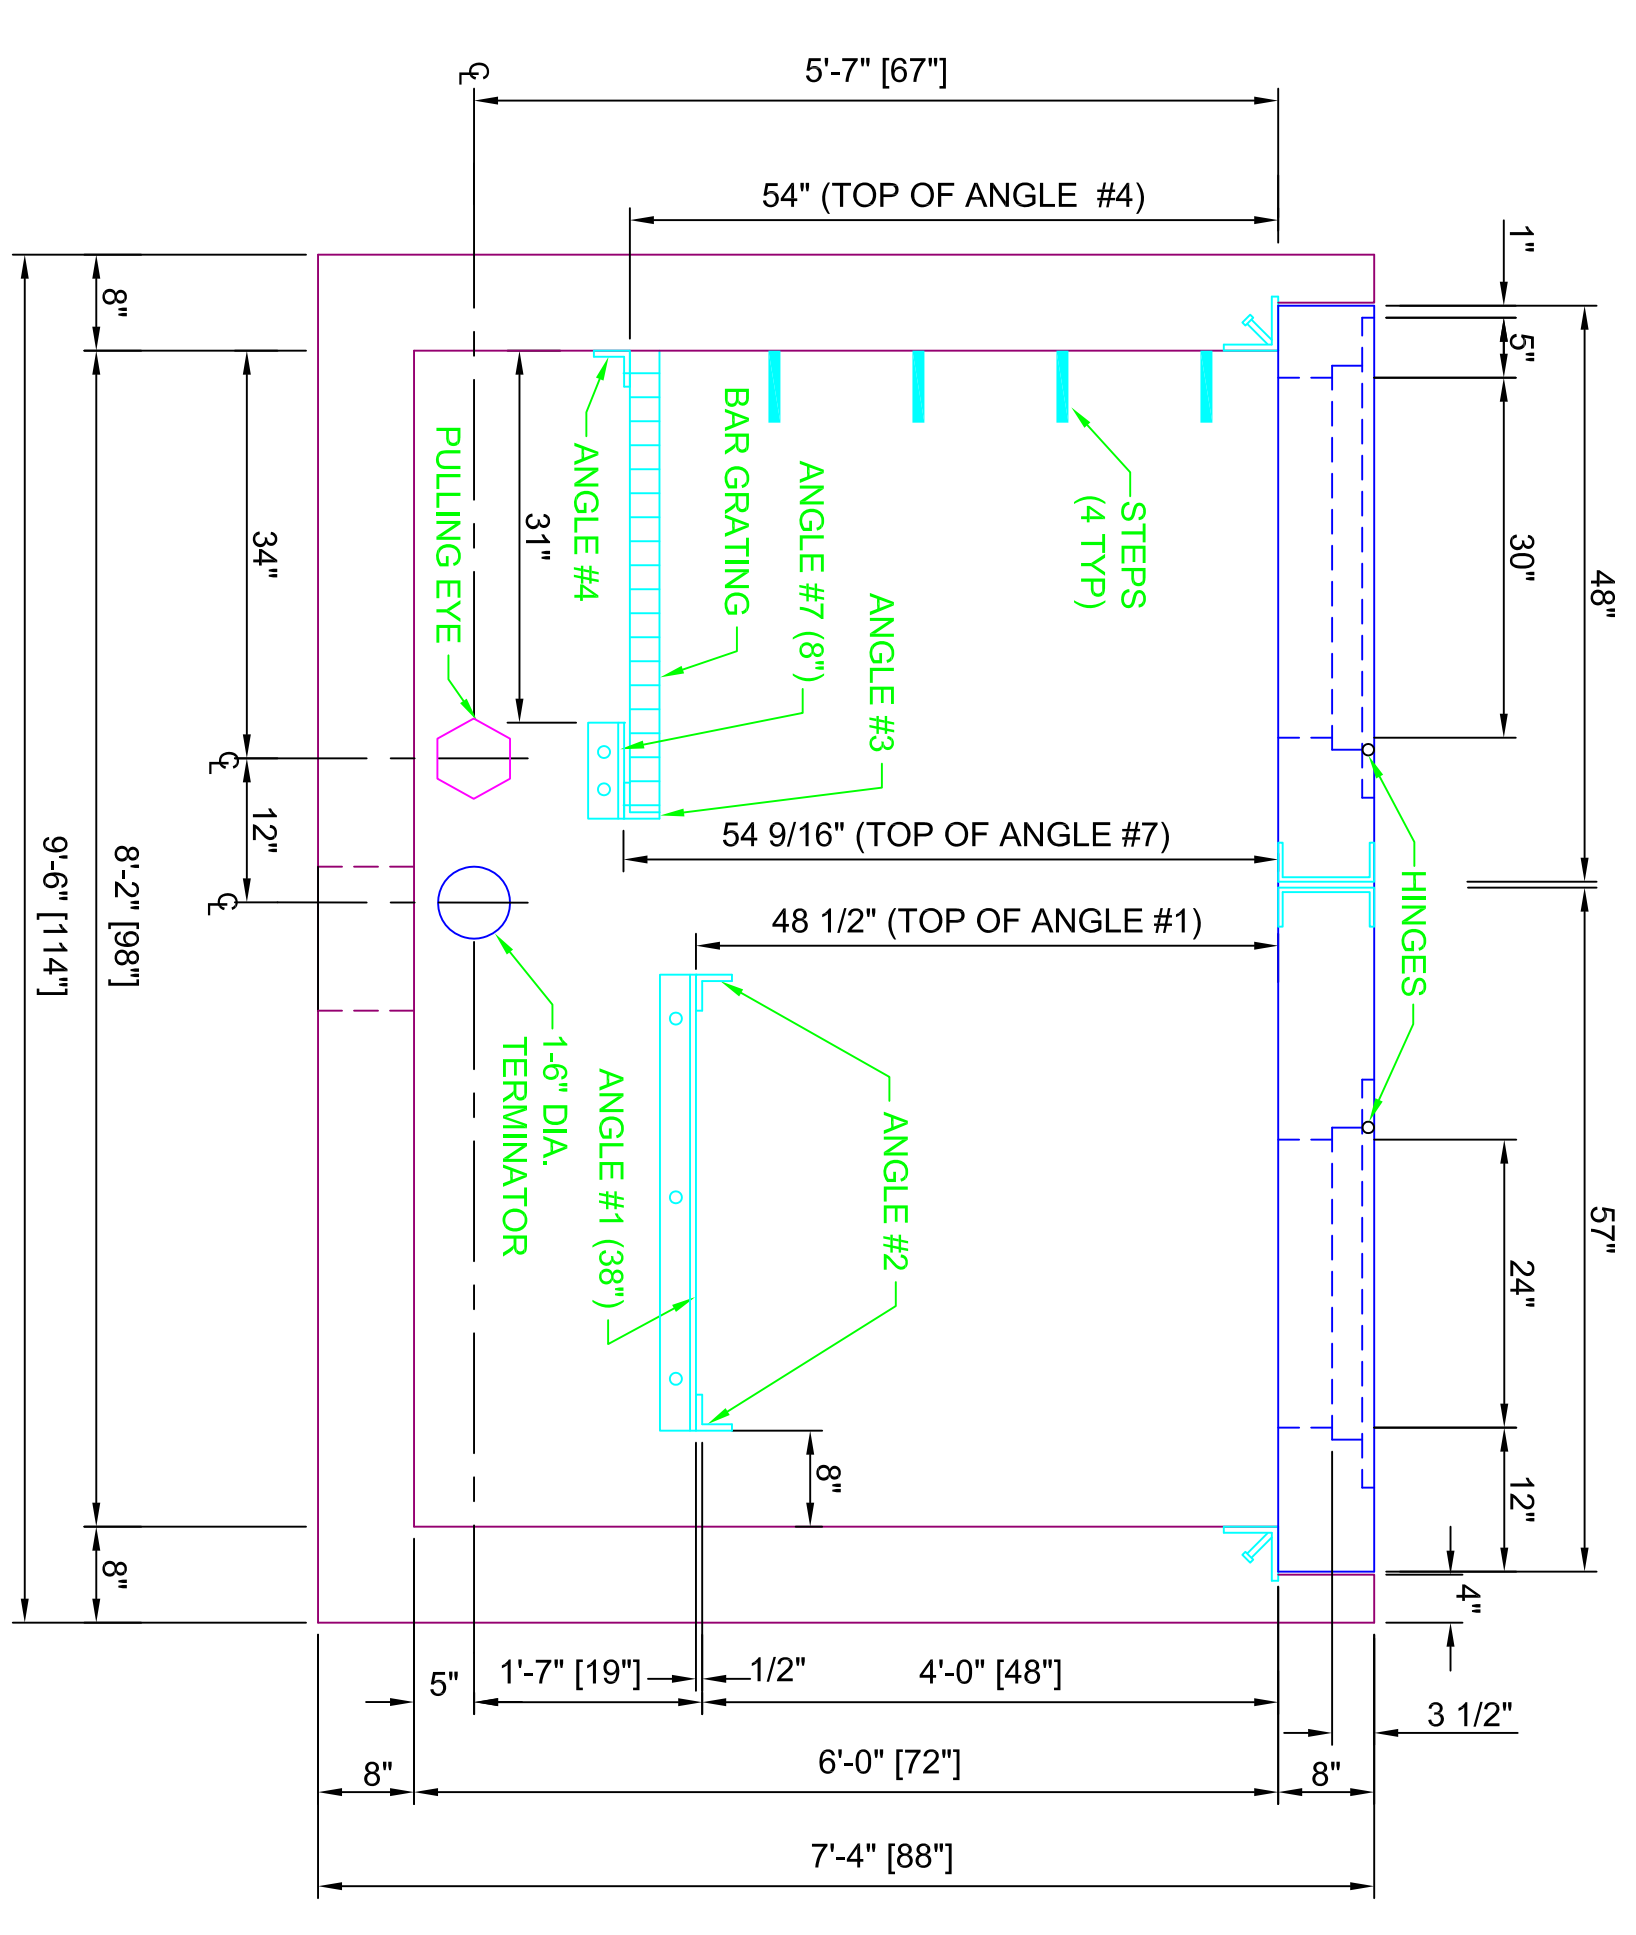

**SECTION VIEW B-B**  
(STANDING INSIDE BOX)

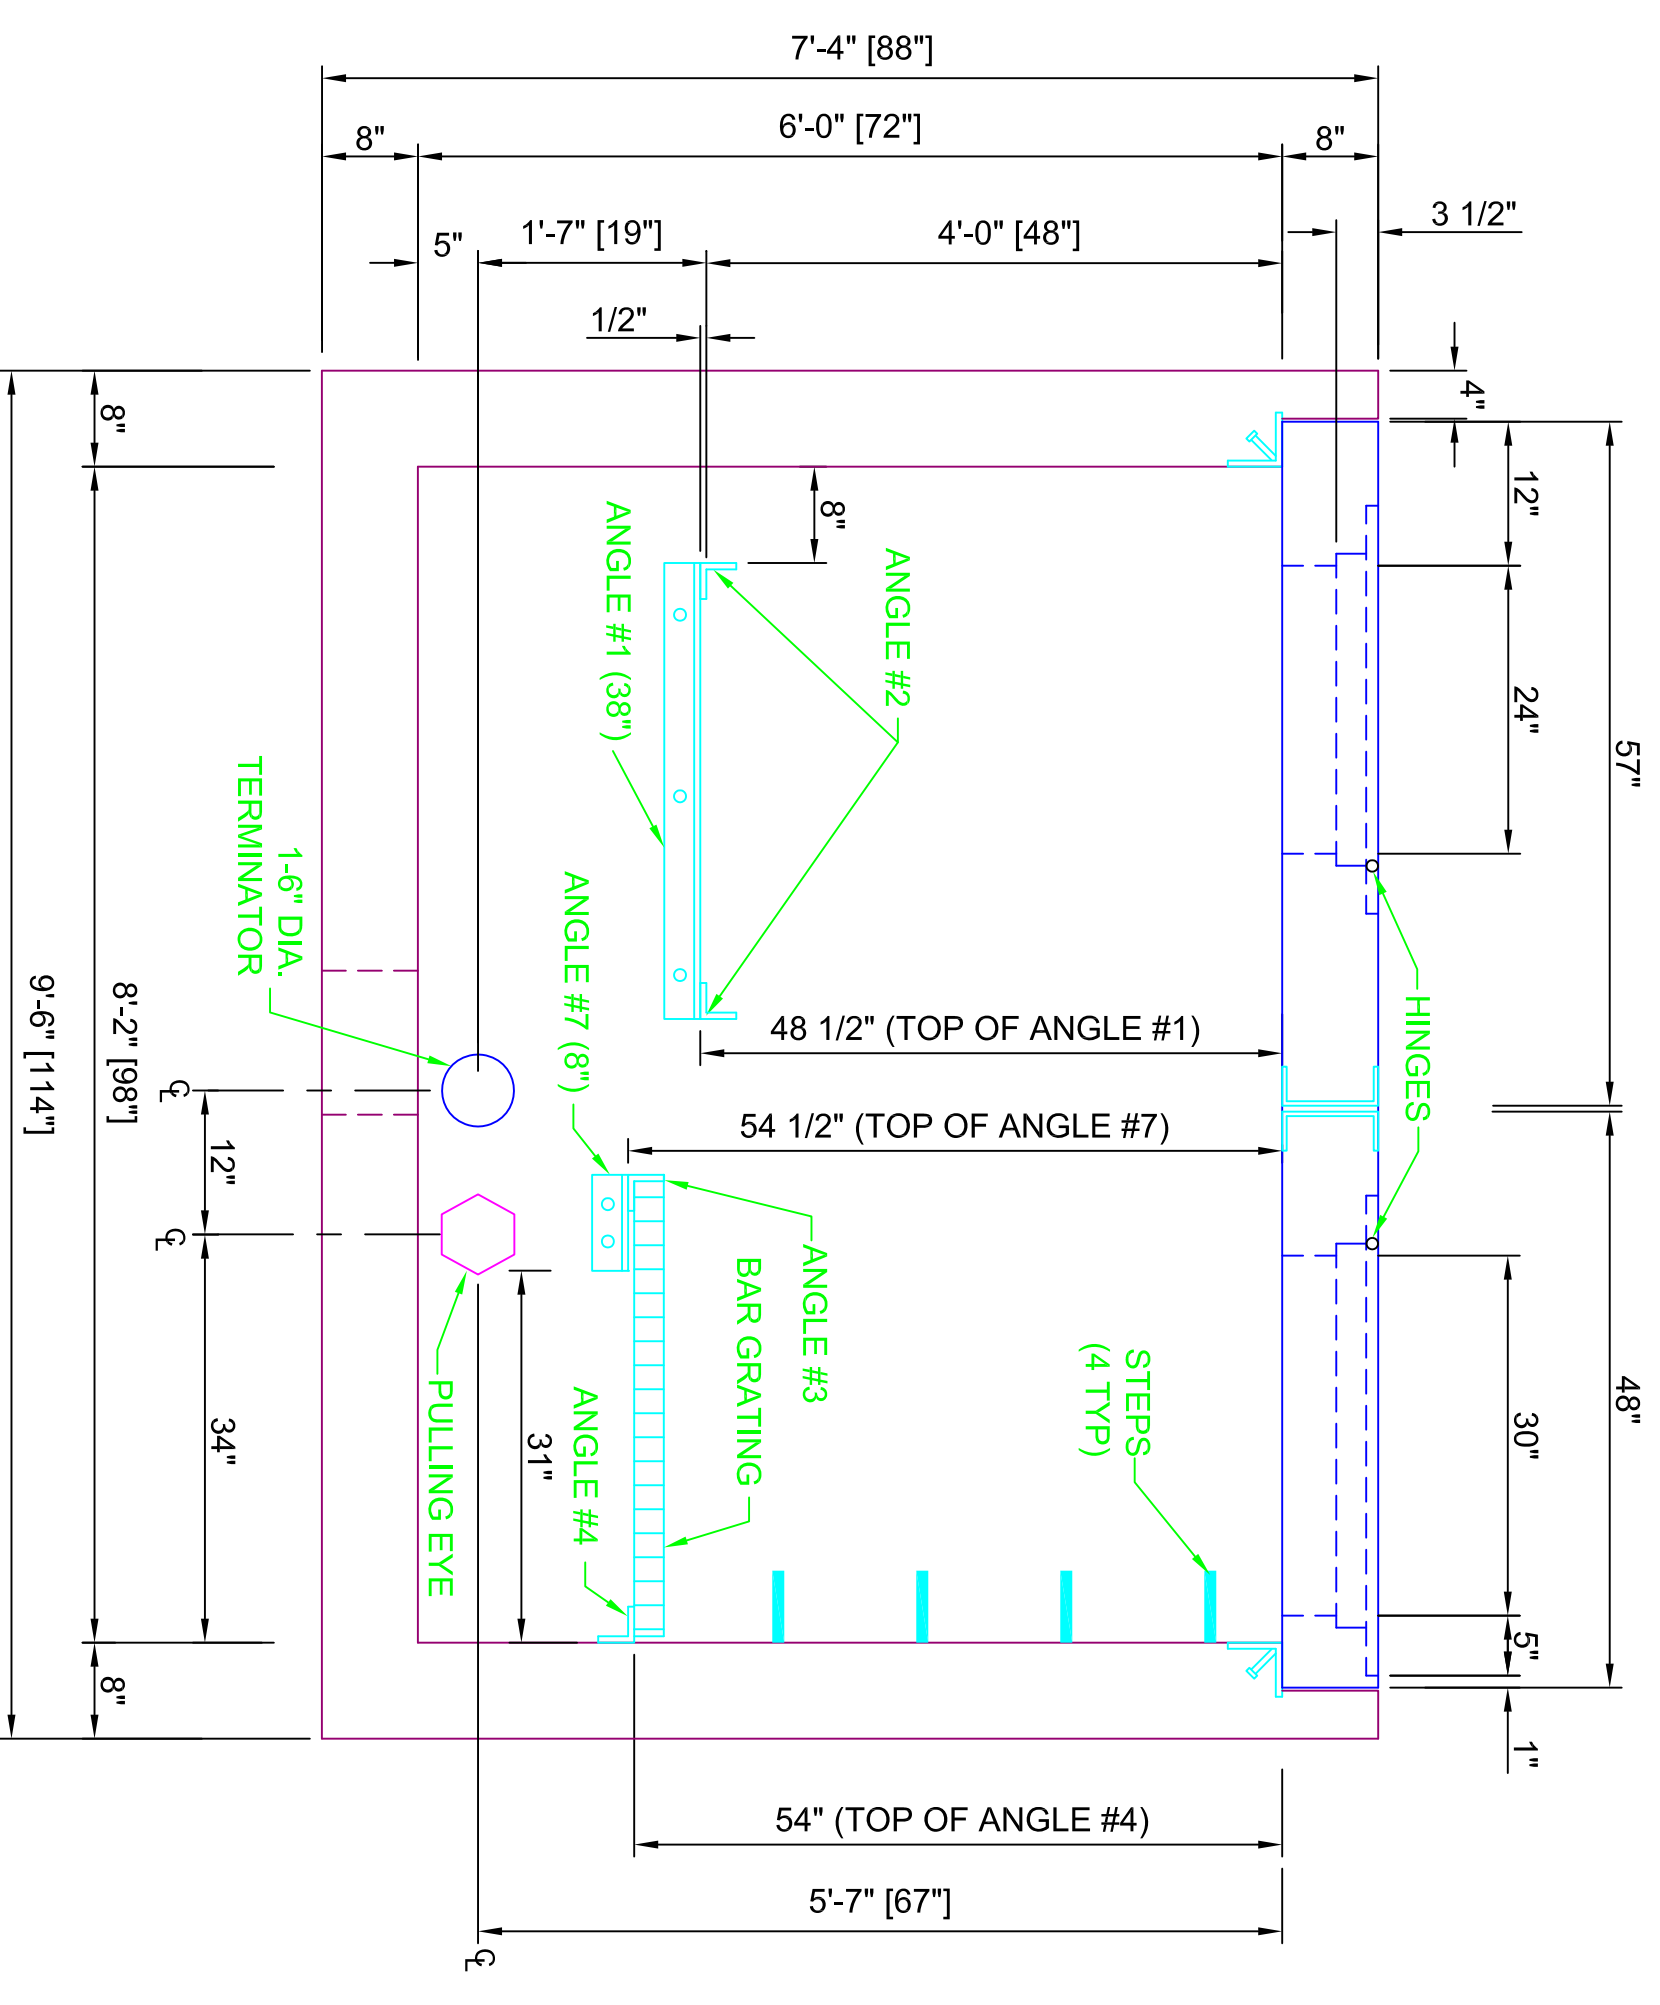

**SECTION VIEW D-D**  
(STANDING INSIDE BOX)

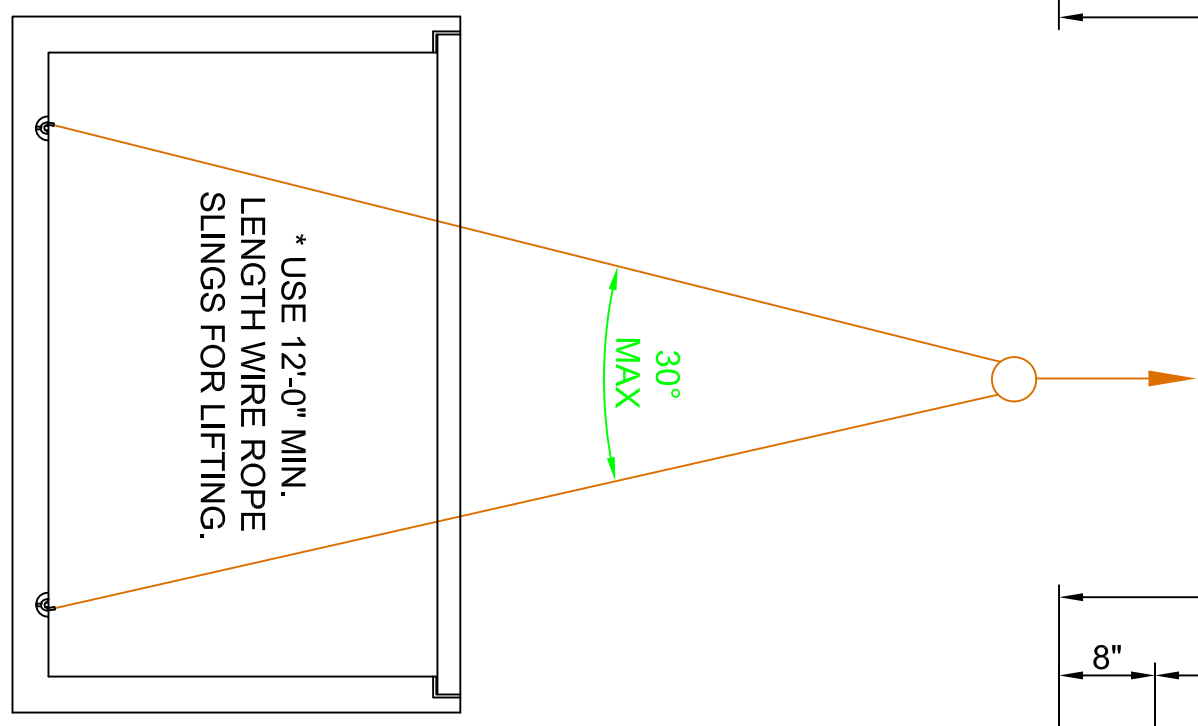

**LIFTING DETAIL**

**NOTE:**  
VAULT WEIGHT = 23,100#  
LID WEIGHT = 3,500#

NO.		DATE		BY		REVISION	
<p><b>Trenwa Inc.</b> 1419 ALEXANDRIA PIKE FORT THOMAS, KY 41075 859-781-0831 SCALE: 3/4" = 1'-0" ARCH D-SIZE DRAWING PLOT 1:1 DATE: MARCH 1, 2013 DRAWN BY: BDC.D. APPROVED BY: KR 3-WAY HEAVY DUTY VAULT ARCH D-SIZE DRAWING PLOT 1:1 FORS &amp; C ELECTRIC 15.5KV VISTA SWITCHGEAR DRAWING NUMBER 3VHHD13-C</p>							