




PLAN VIEW
(ANGLE SUPPORTS
OMITTED FOR CLARITY)

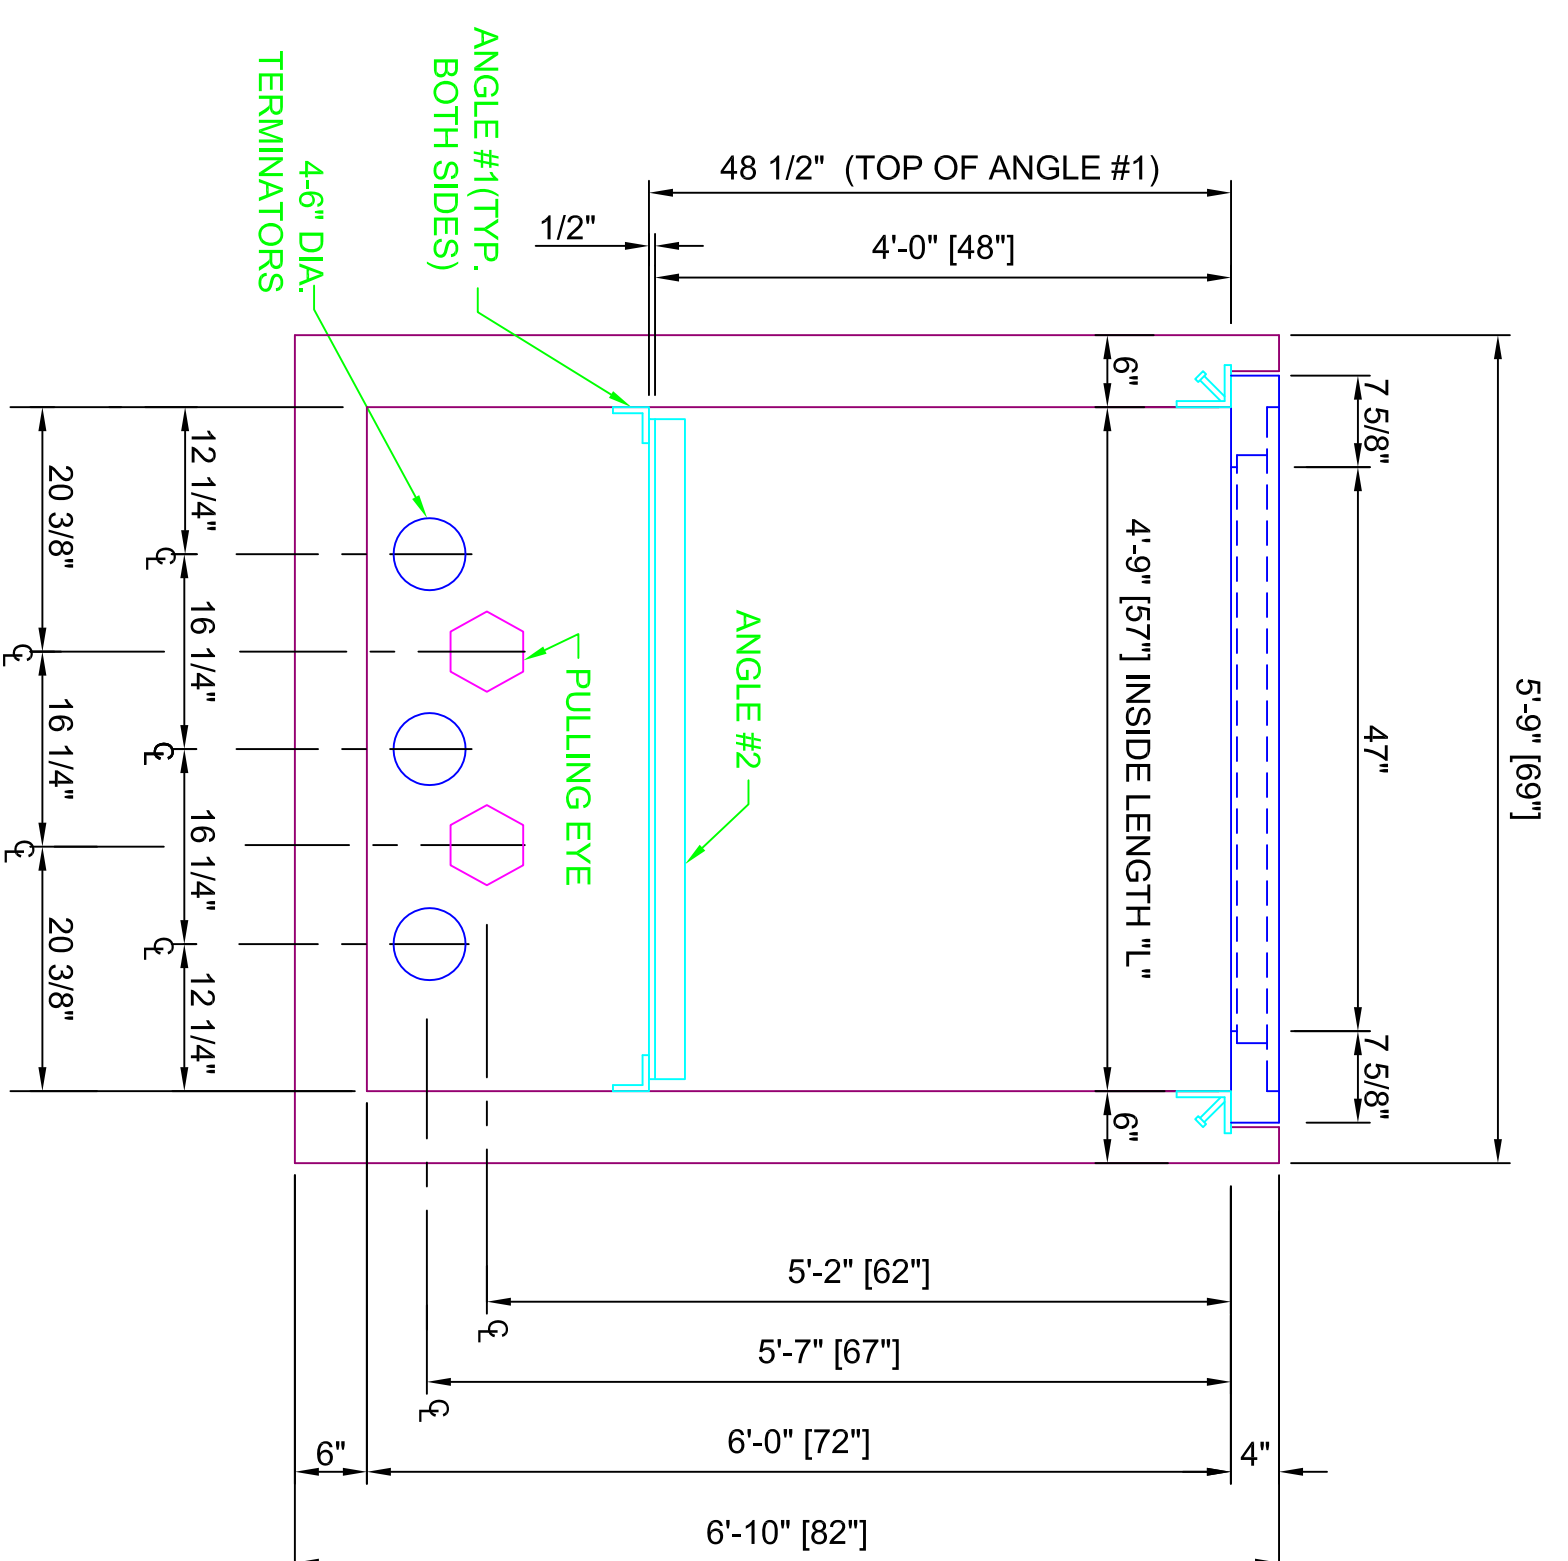


SECTION VIEW A-A
(STANDING INSIDE BOX)

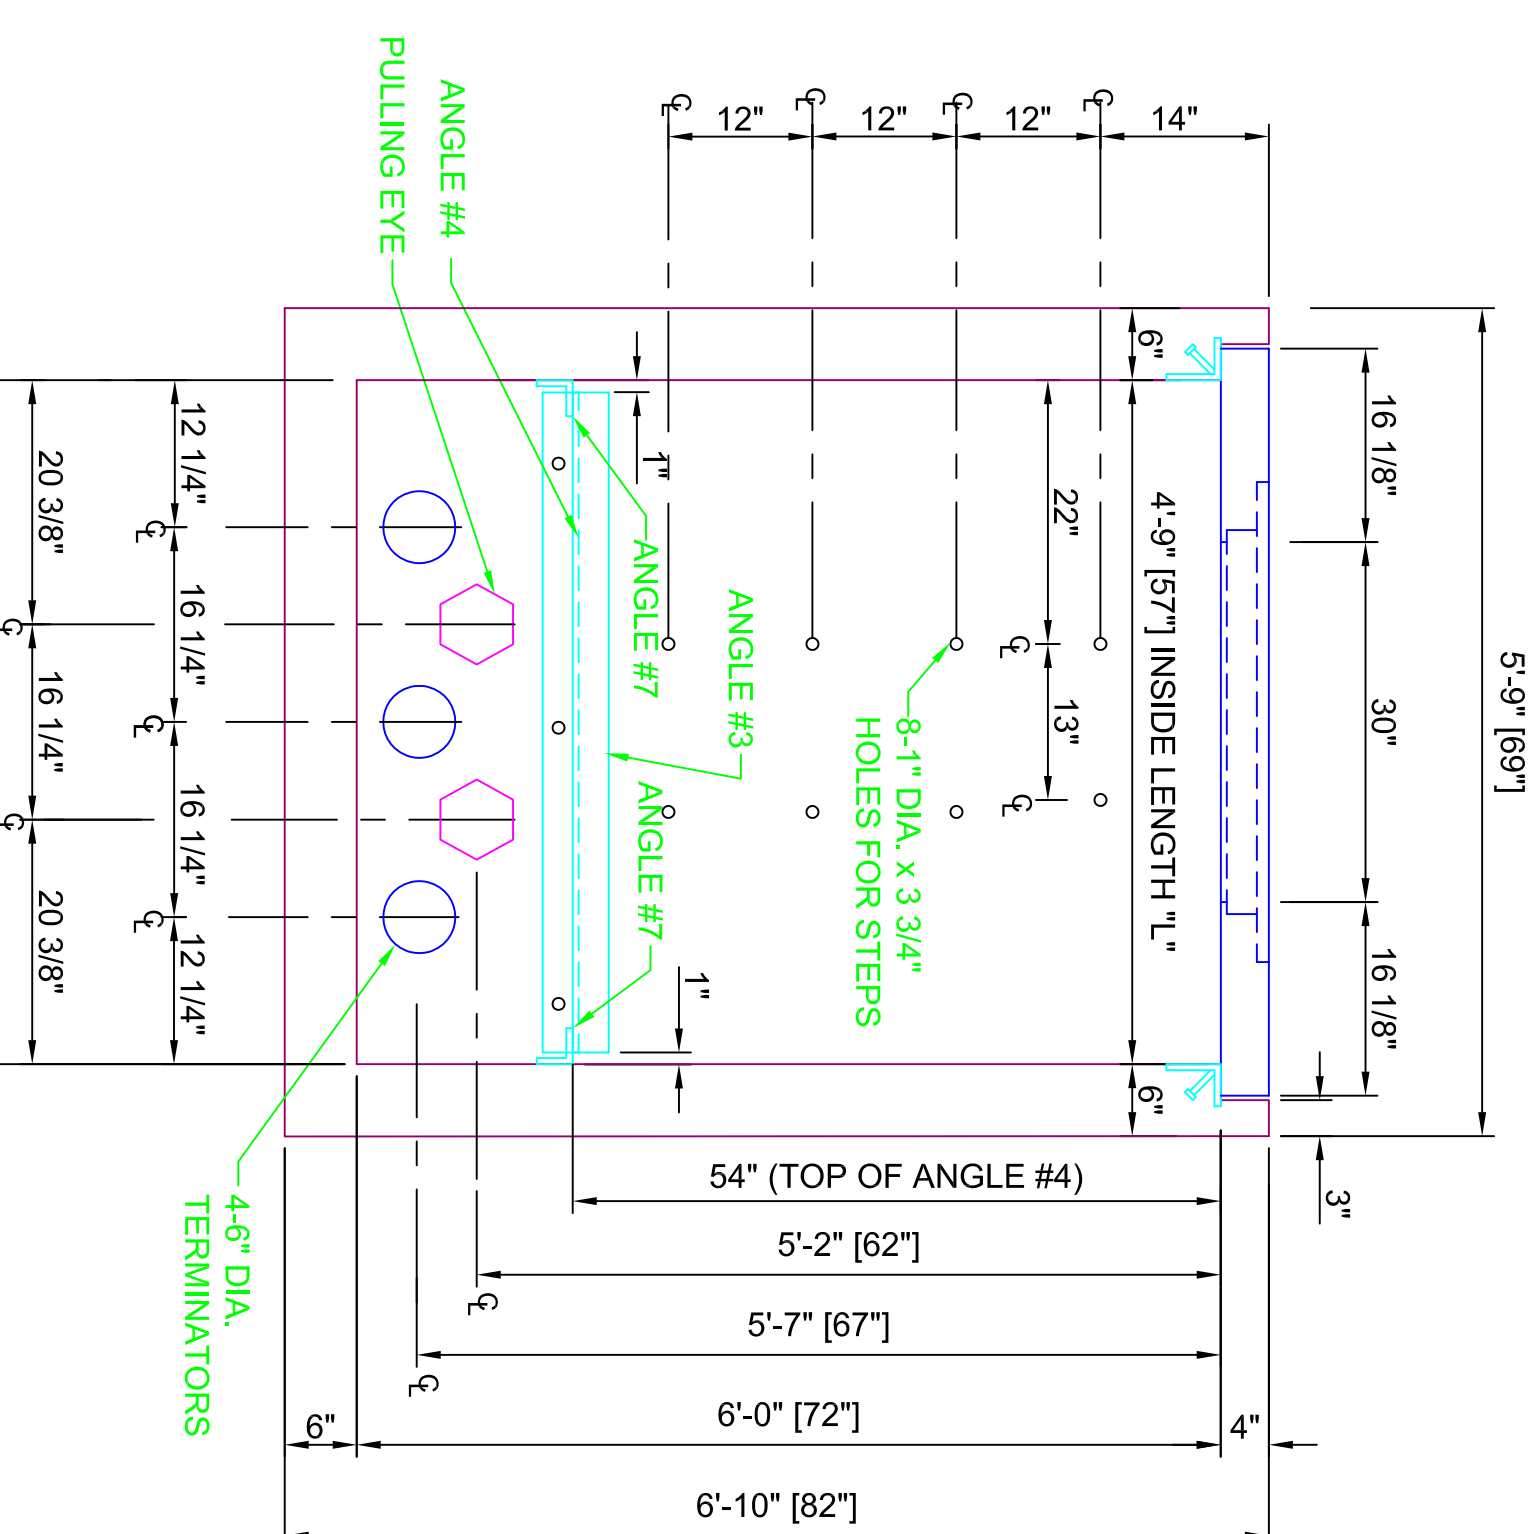


SECTION VIEW C-C
(STANDING INSIDE BOX)

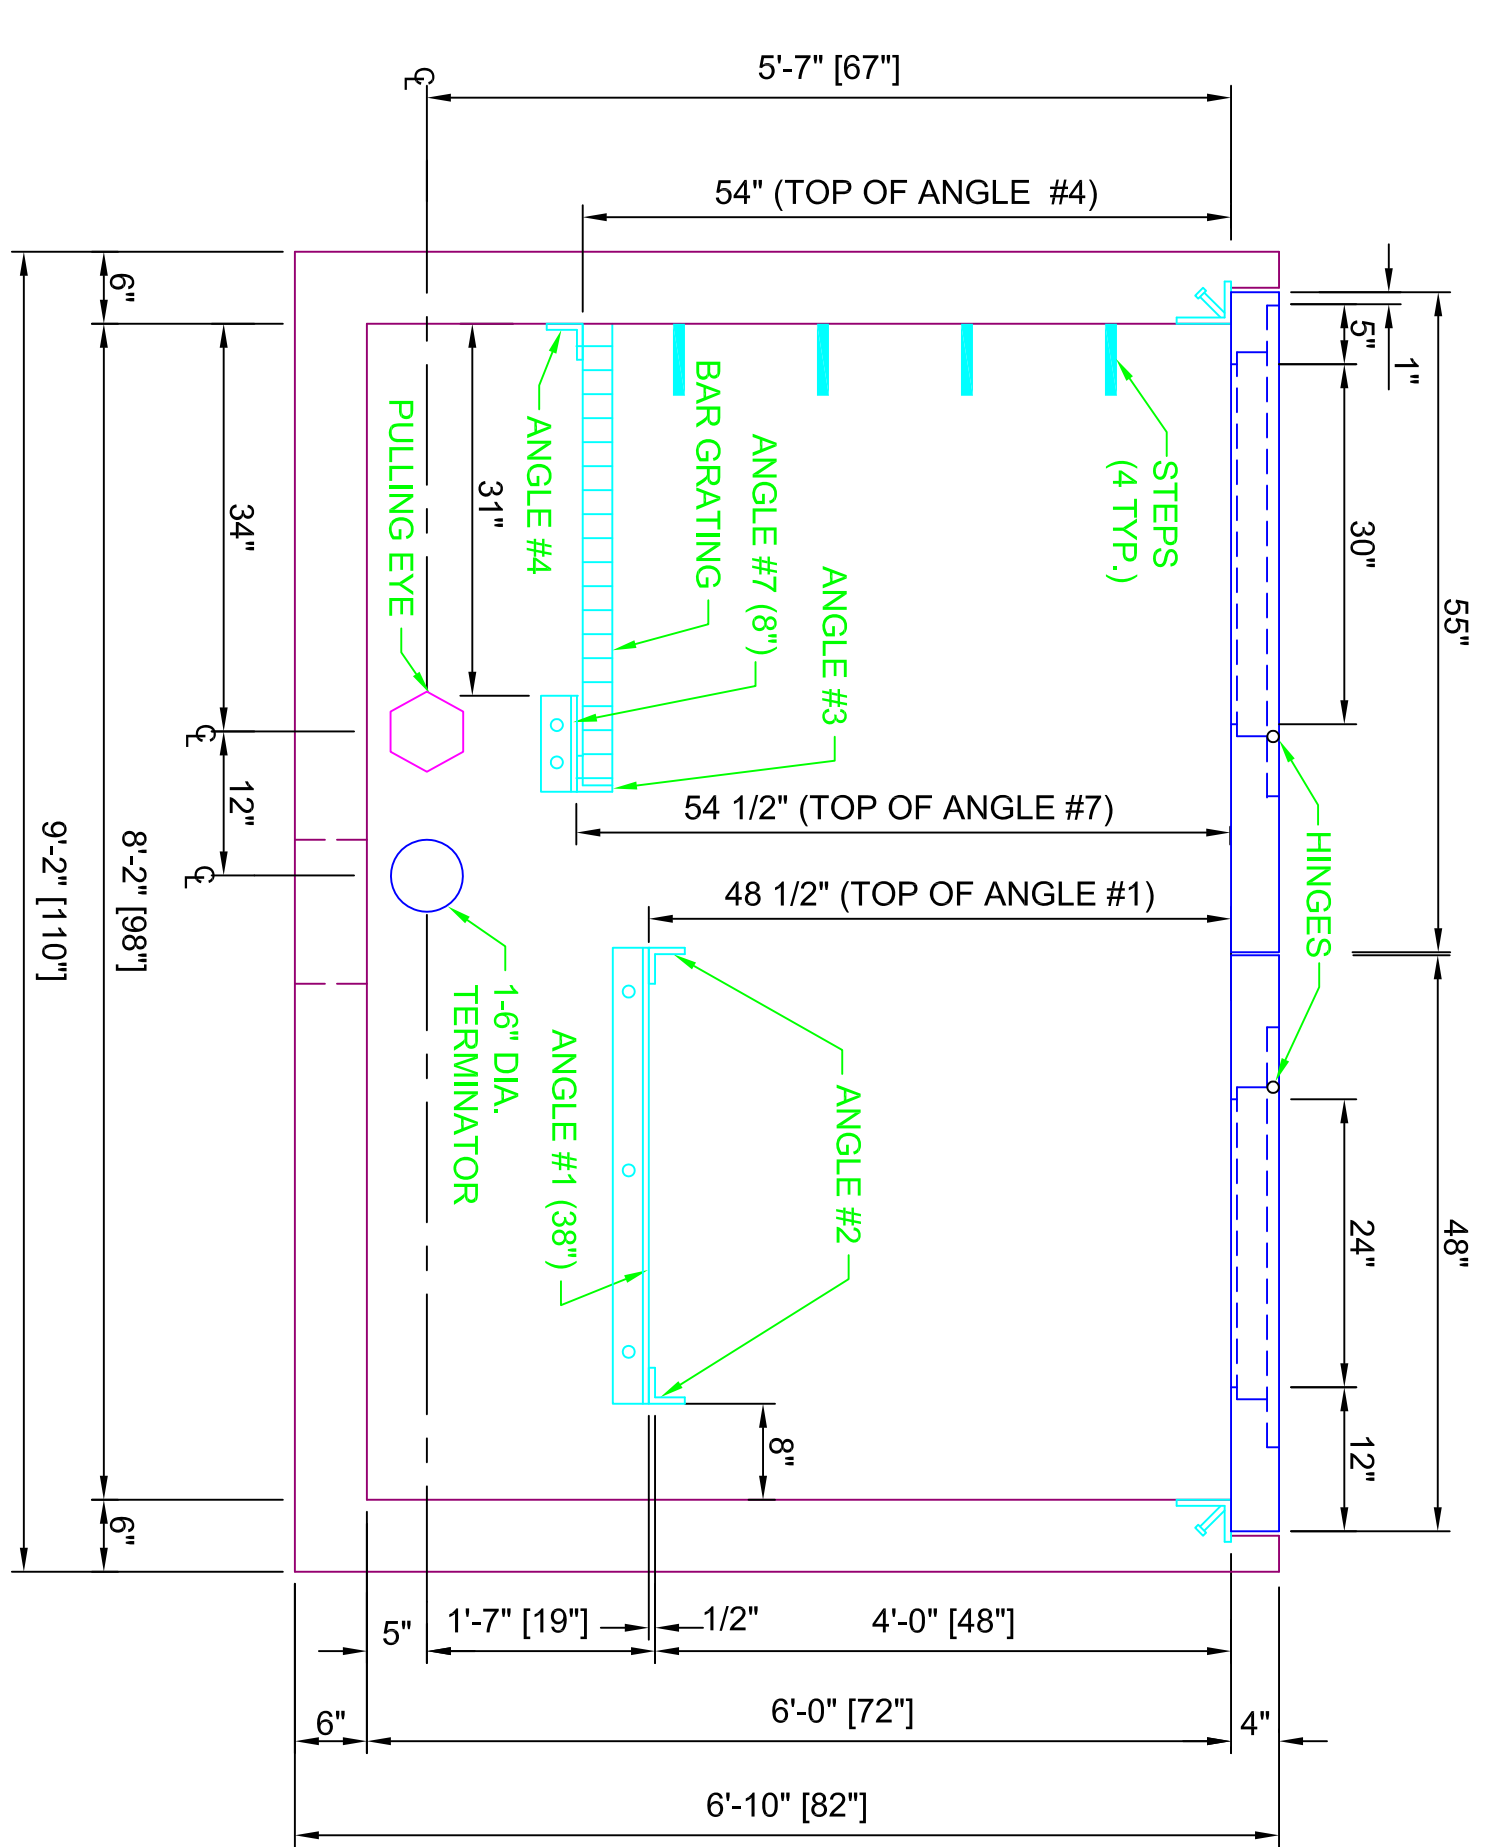


SECTION VIEW B-B
(STANDING INSIDE BOX)

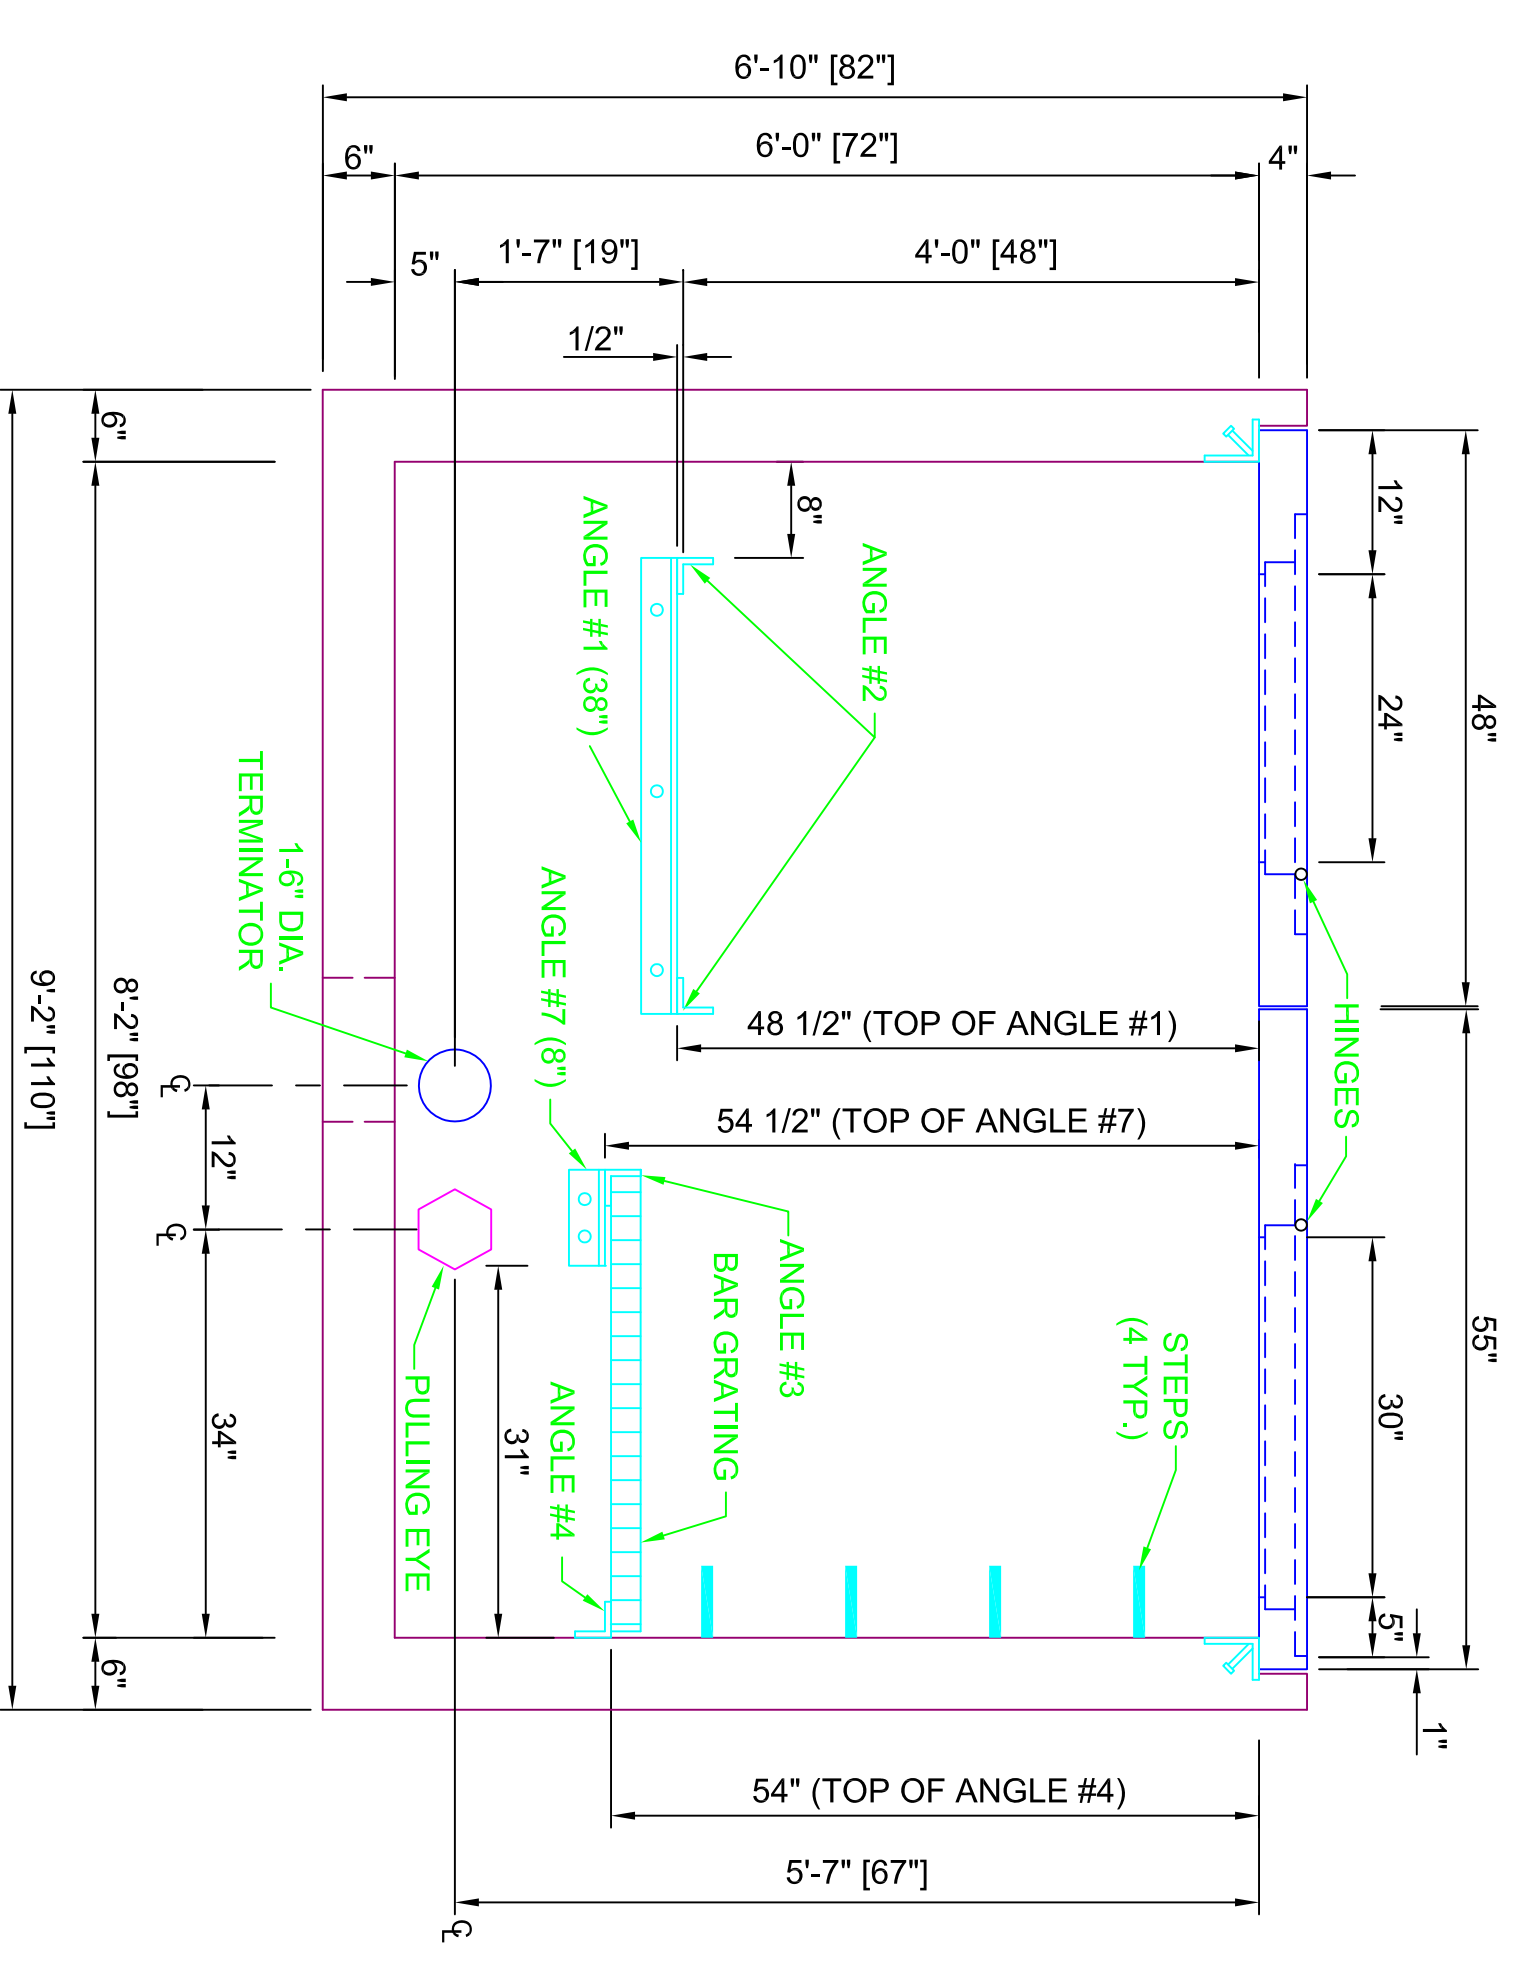

SECTION VIEW D-D
(STANDING INSIDE BOX)

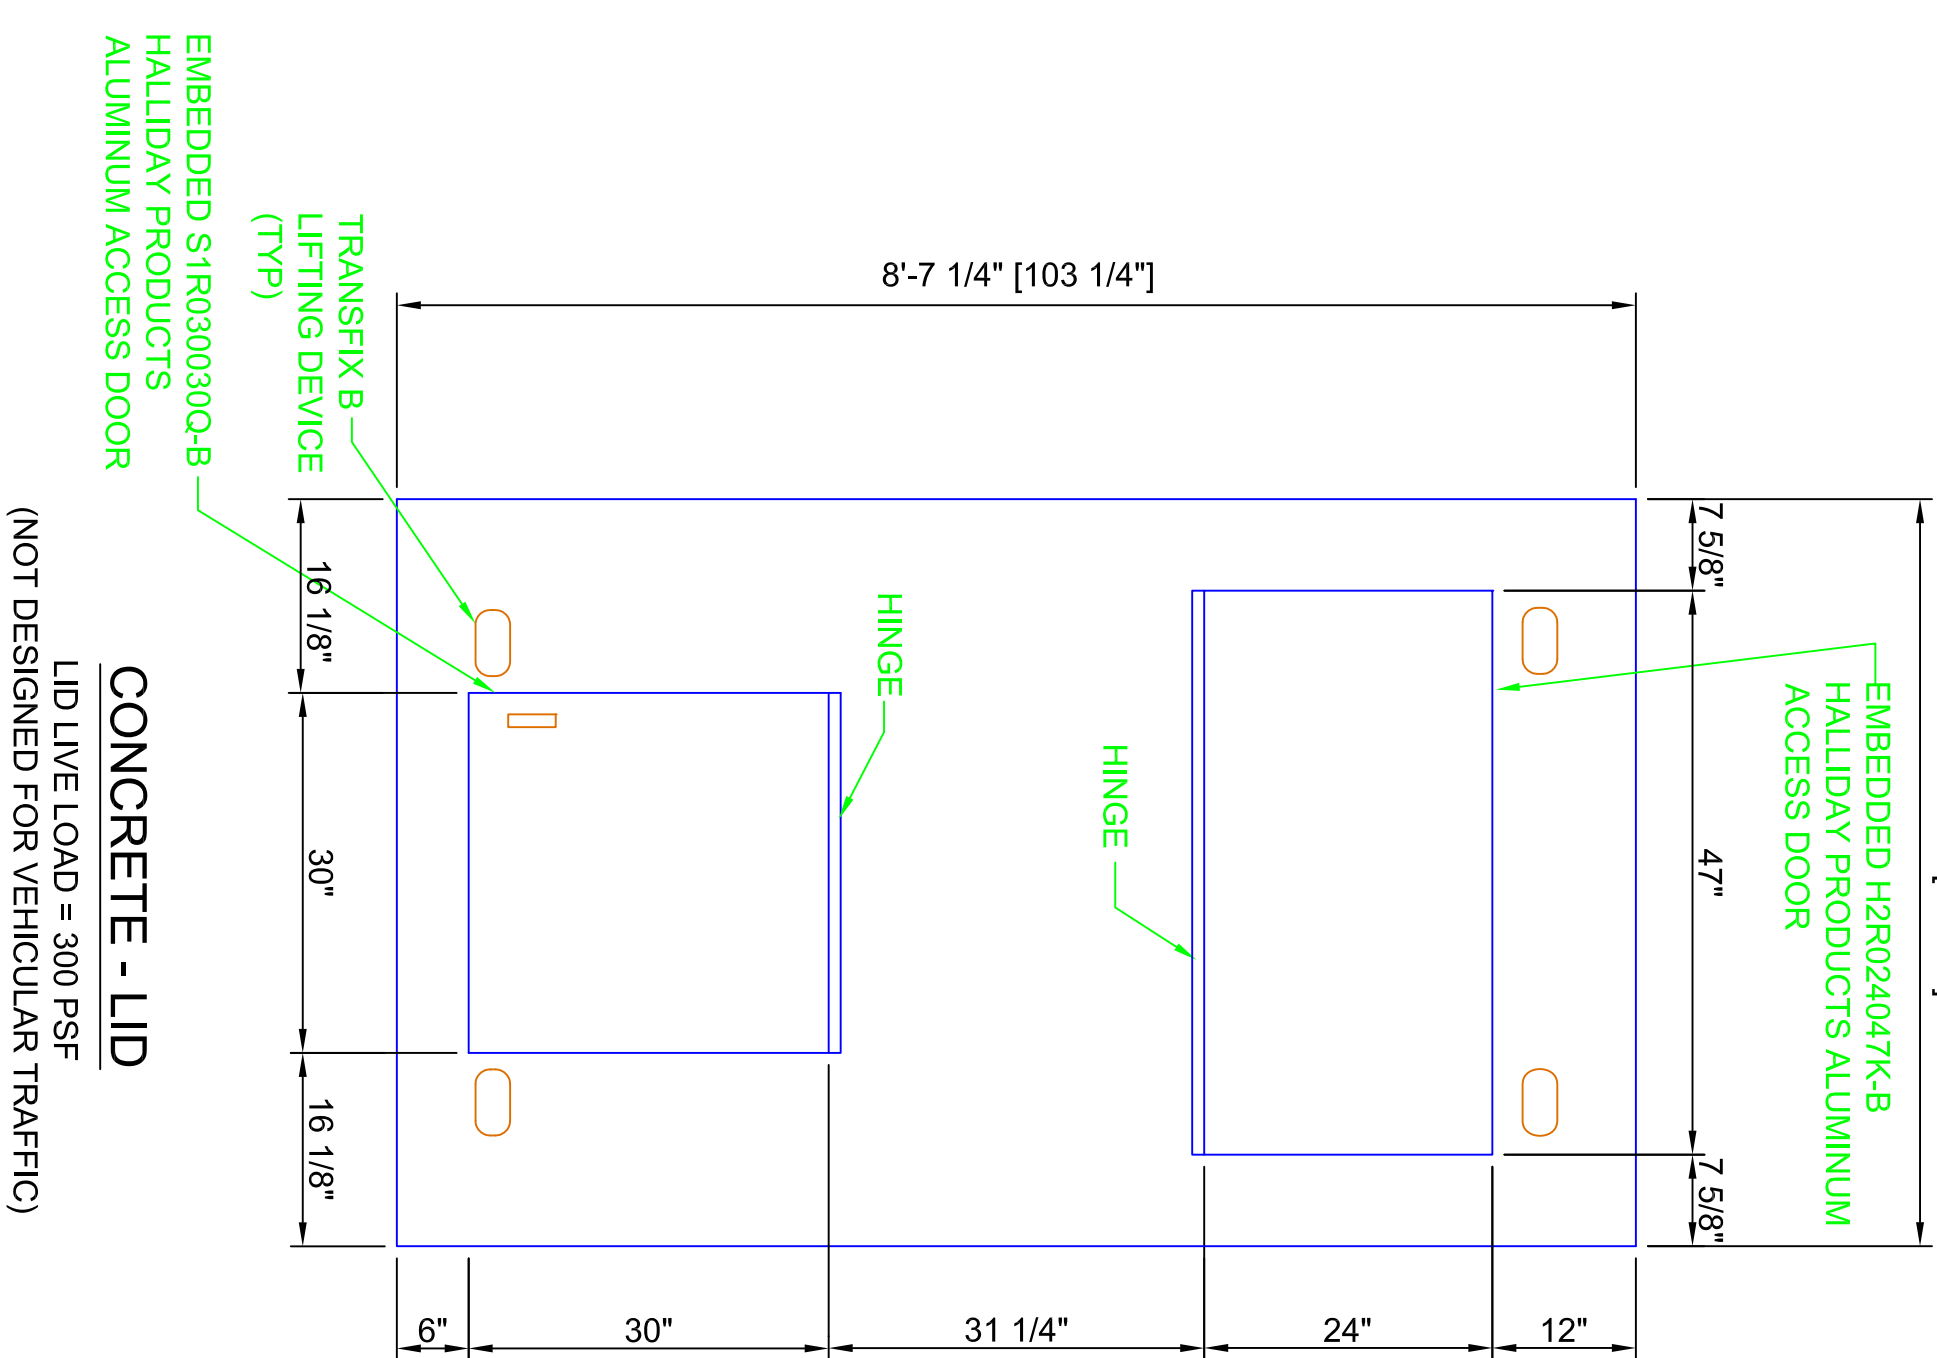

CONCRETE - LID
(NOT DESIGNED FOR VEHICULAR TRAFFIC)

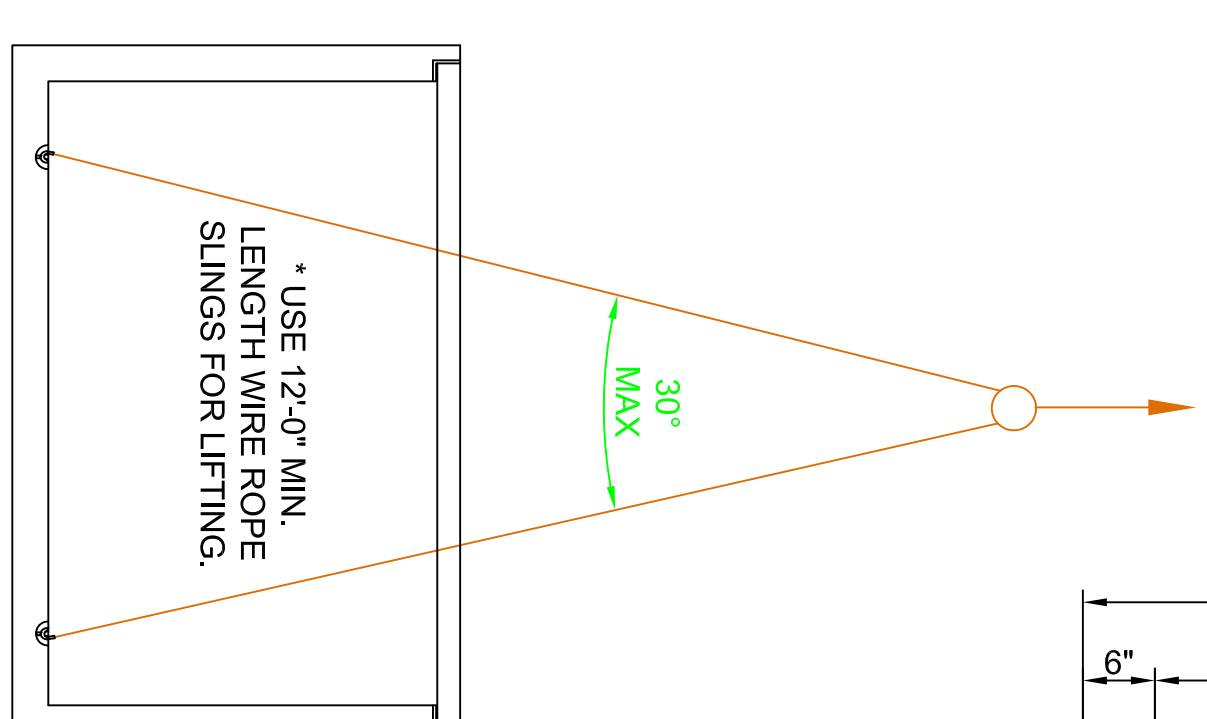

LIFTING DETAIL

NOTE:
VAULT WEIGHT = 16,200#
LID WEIGHT = 1,800#

NO.	DATE	BY	REVISION

1419 ALEXANDRIA PIKE
FORT THOMAS, KY 41075 859-781-0831
Trenwa Inc.
SCALE: 3/4" = 1'-0"
DATE: MARCH 1, 2013 ARCH D-SIZE DRAWING PLOT 1:1
DRAWN BY: CGB APPROVED BY: KR
3-WAY LIGHT DUTY VAULT
FORS & C ELECTRIC 15.5KV VISTA SWITCHGEAR
DRAWING NUMBER
3WLD15-C