

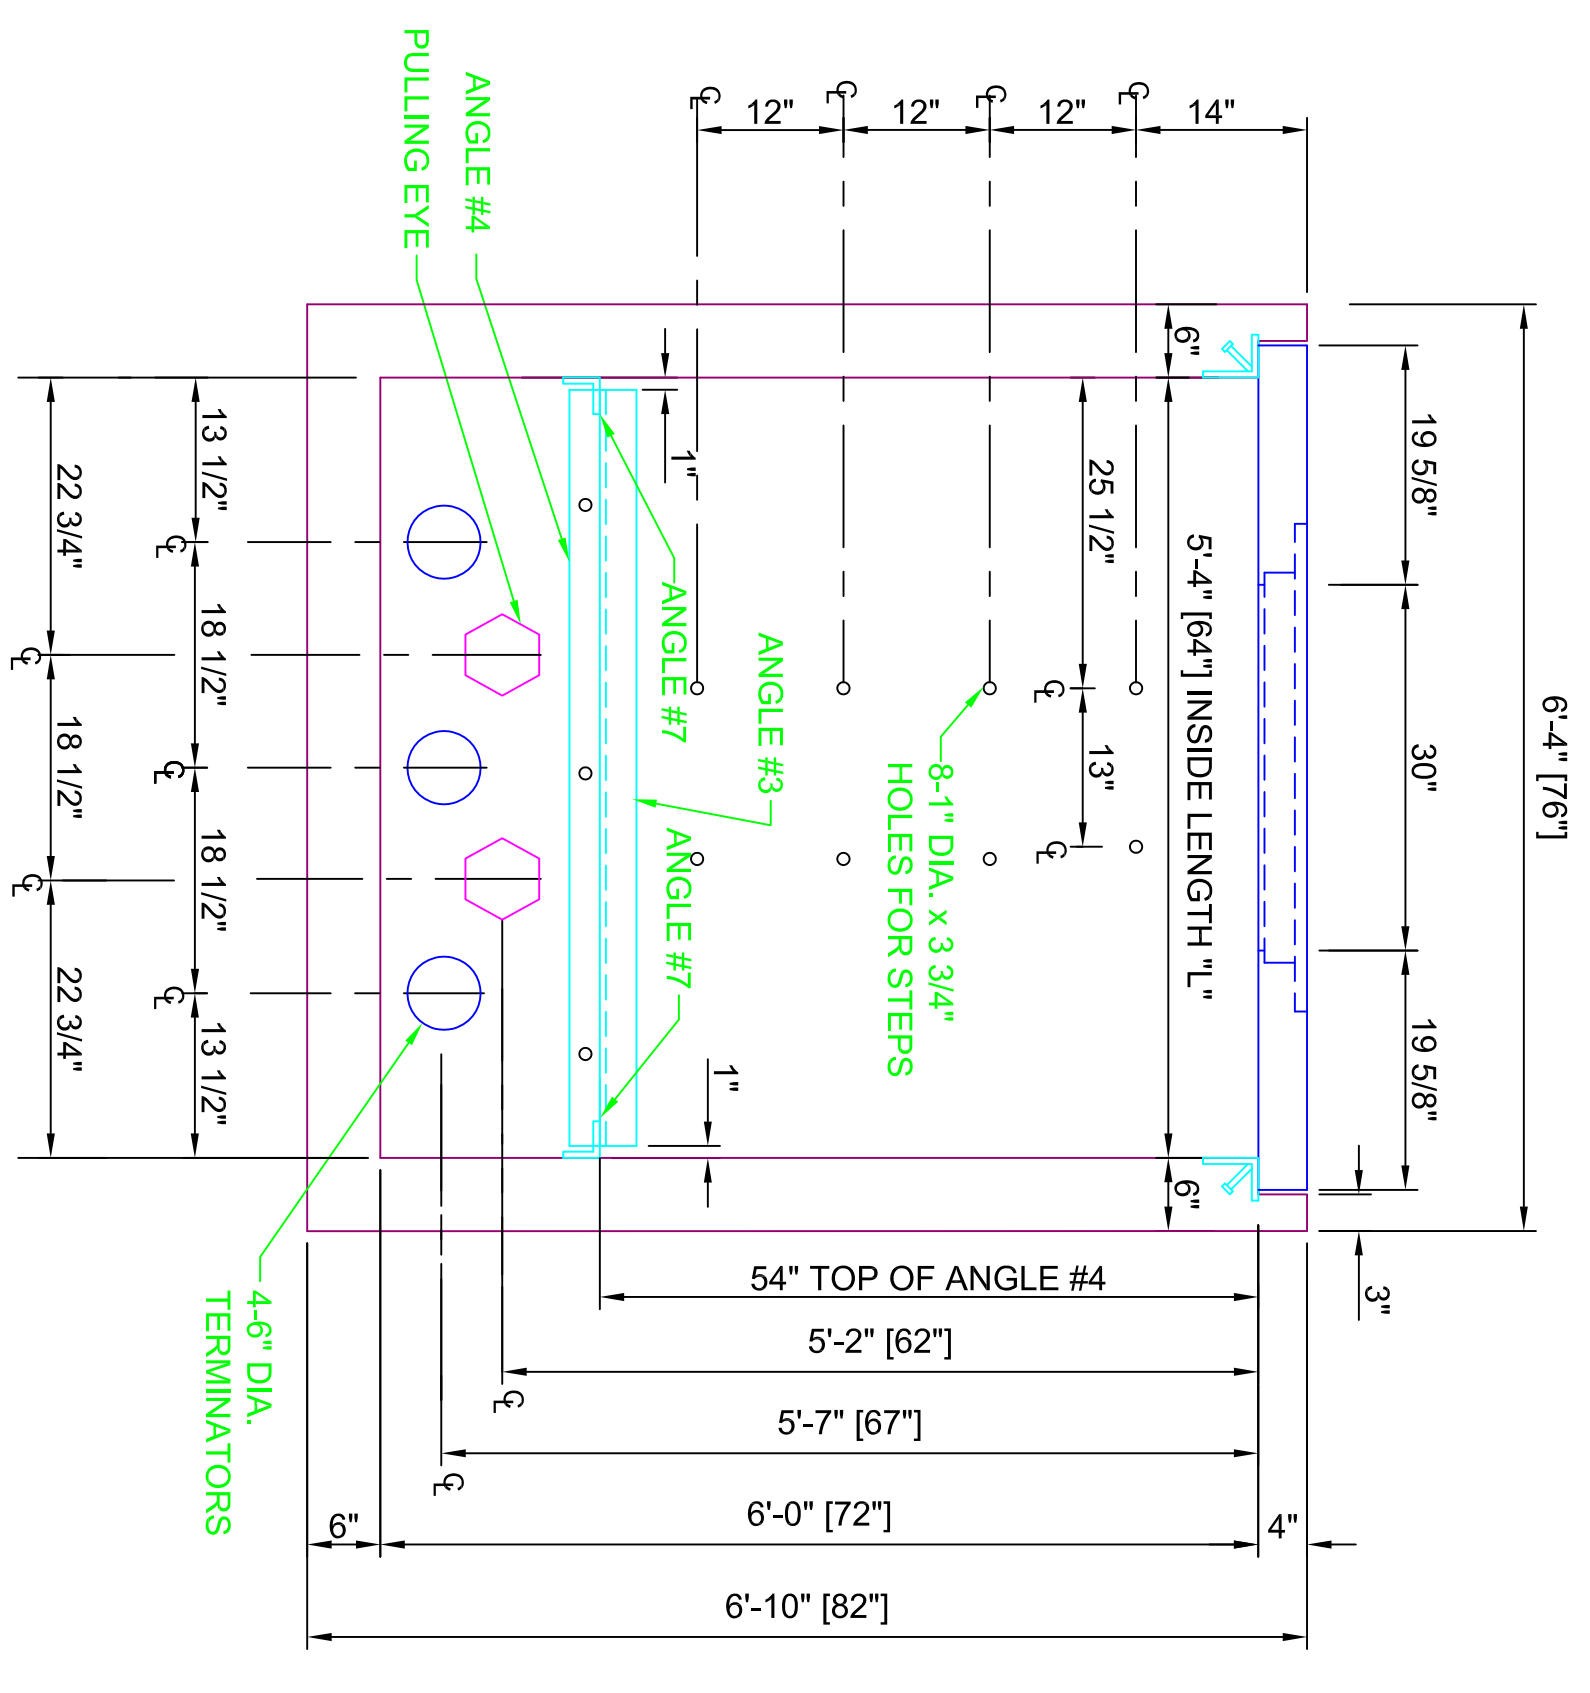


SECTION VIEW A-A
(SWITCH GEAR END
(STANDING INSIDE BOX))


SECTION VIEW B-B
(STANDING INSIDE BOX)

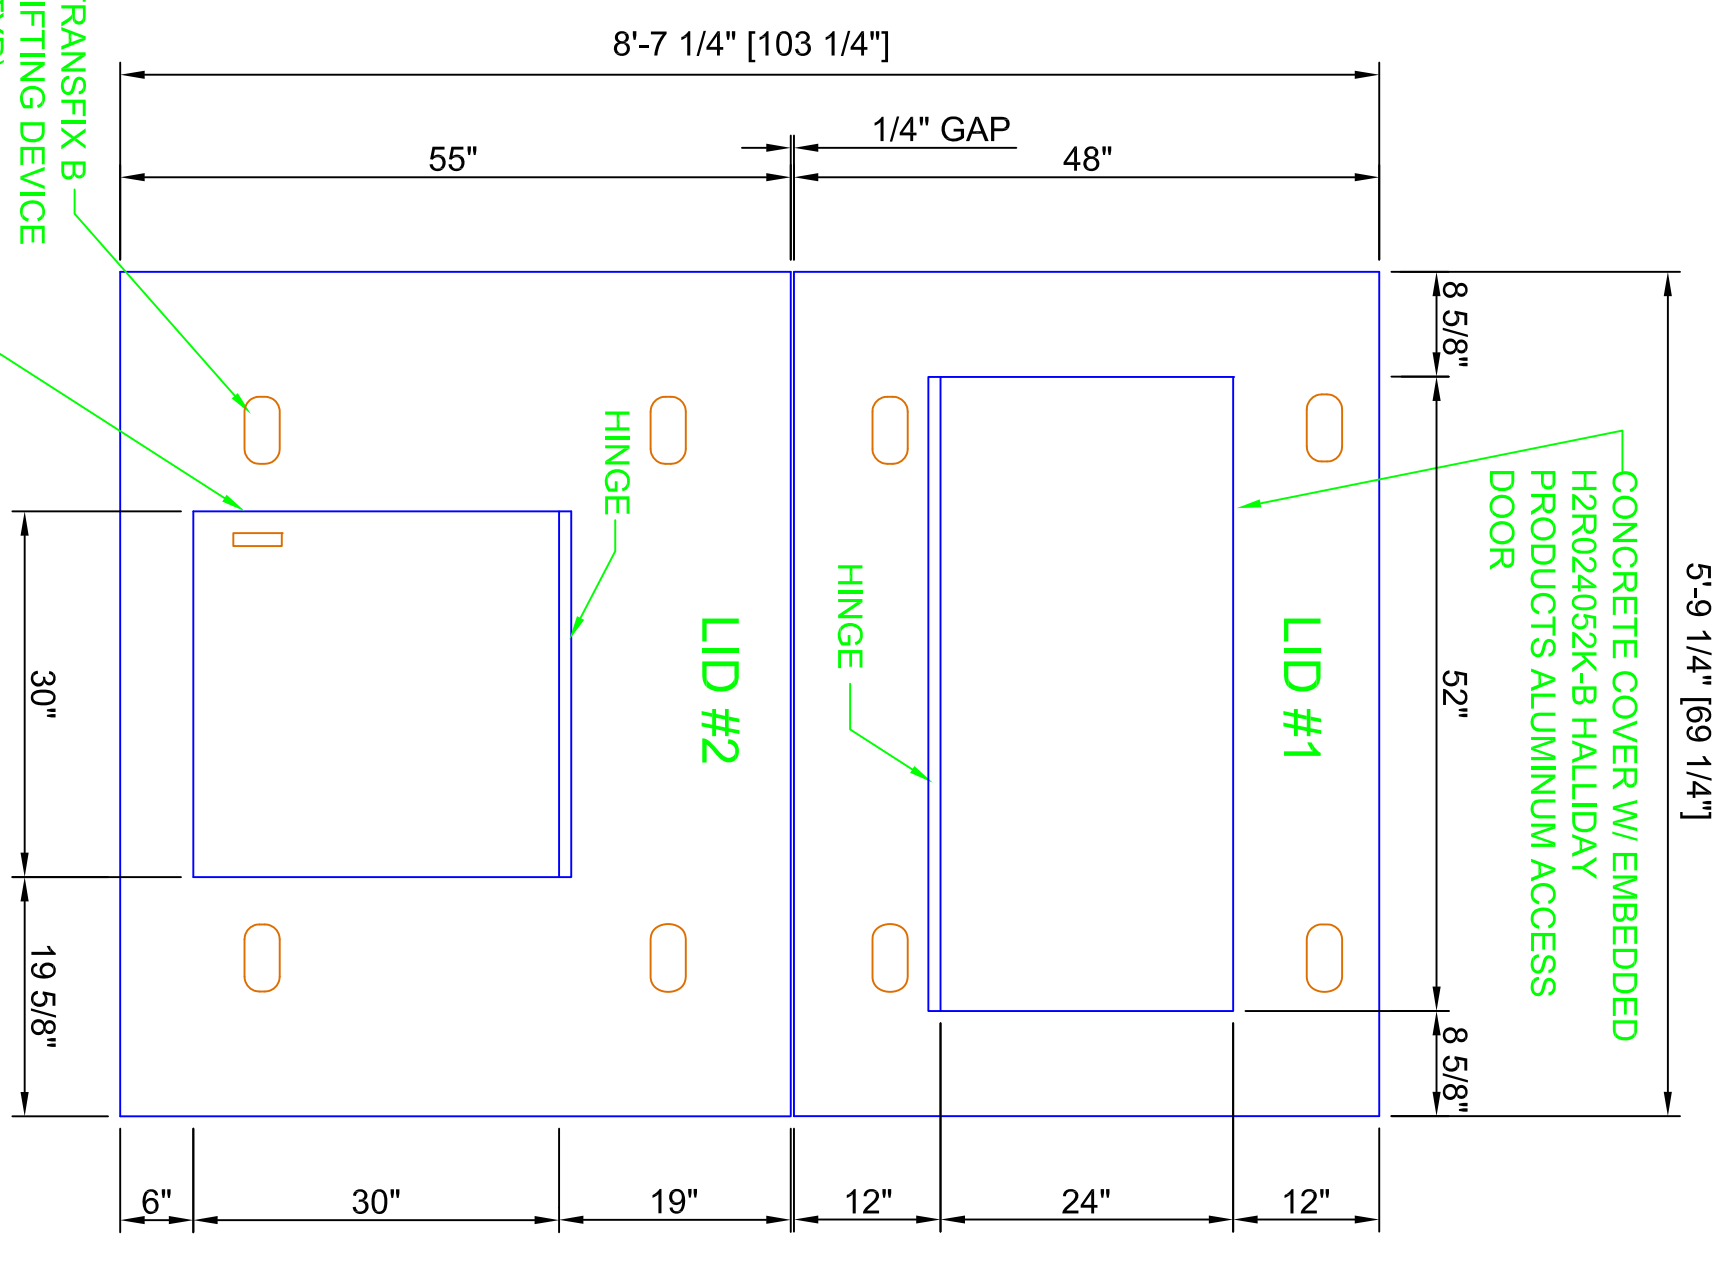

SECTION VIEW C-C
(STANDING INSIDE BOX)

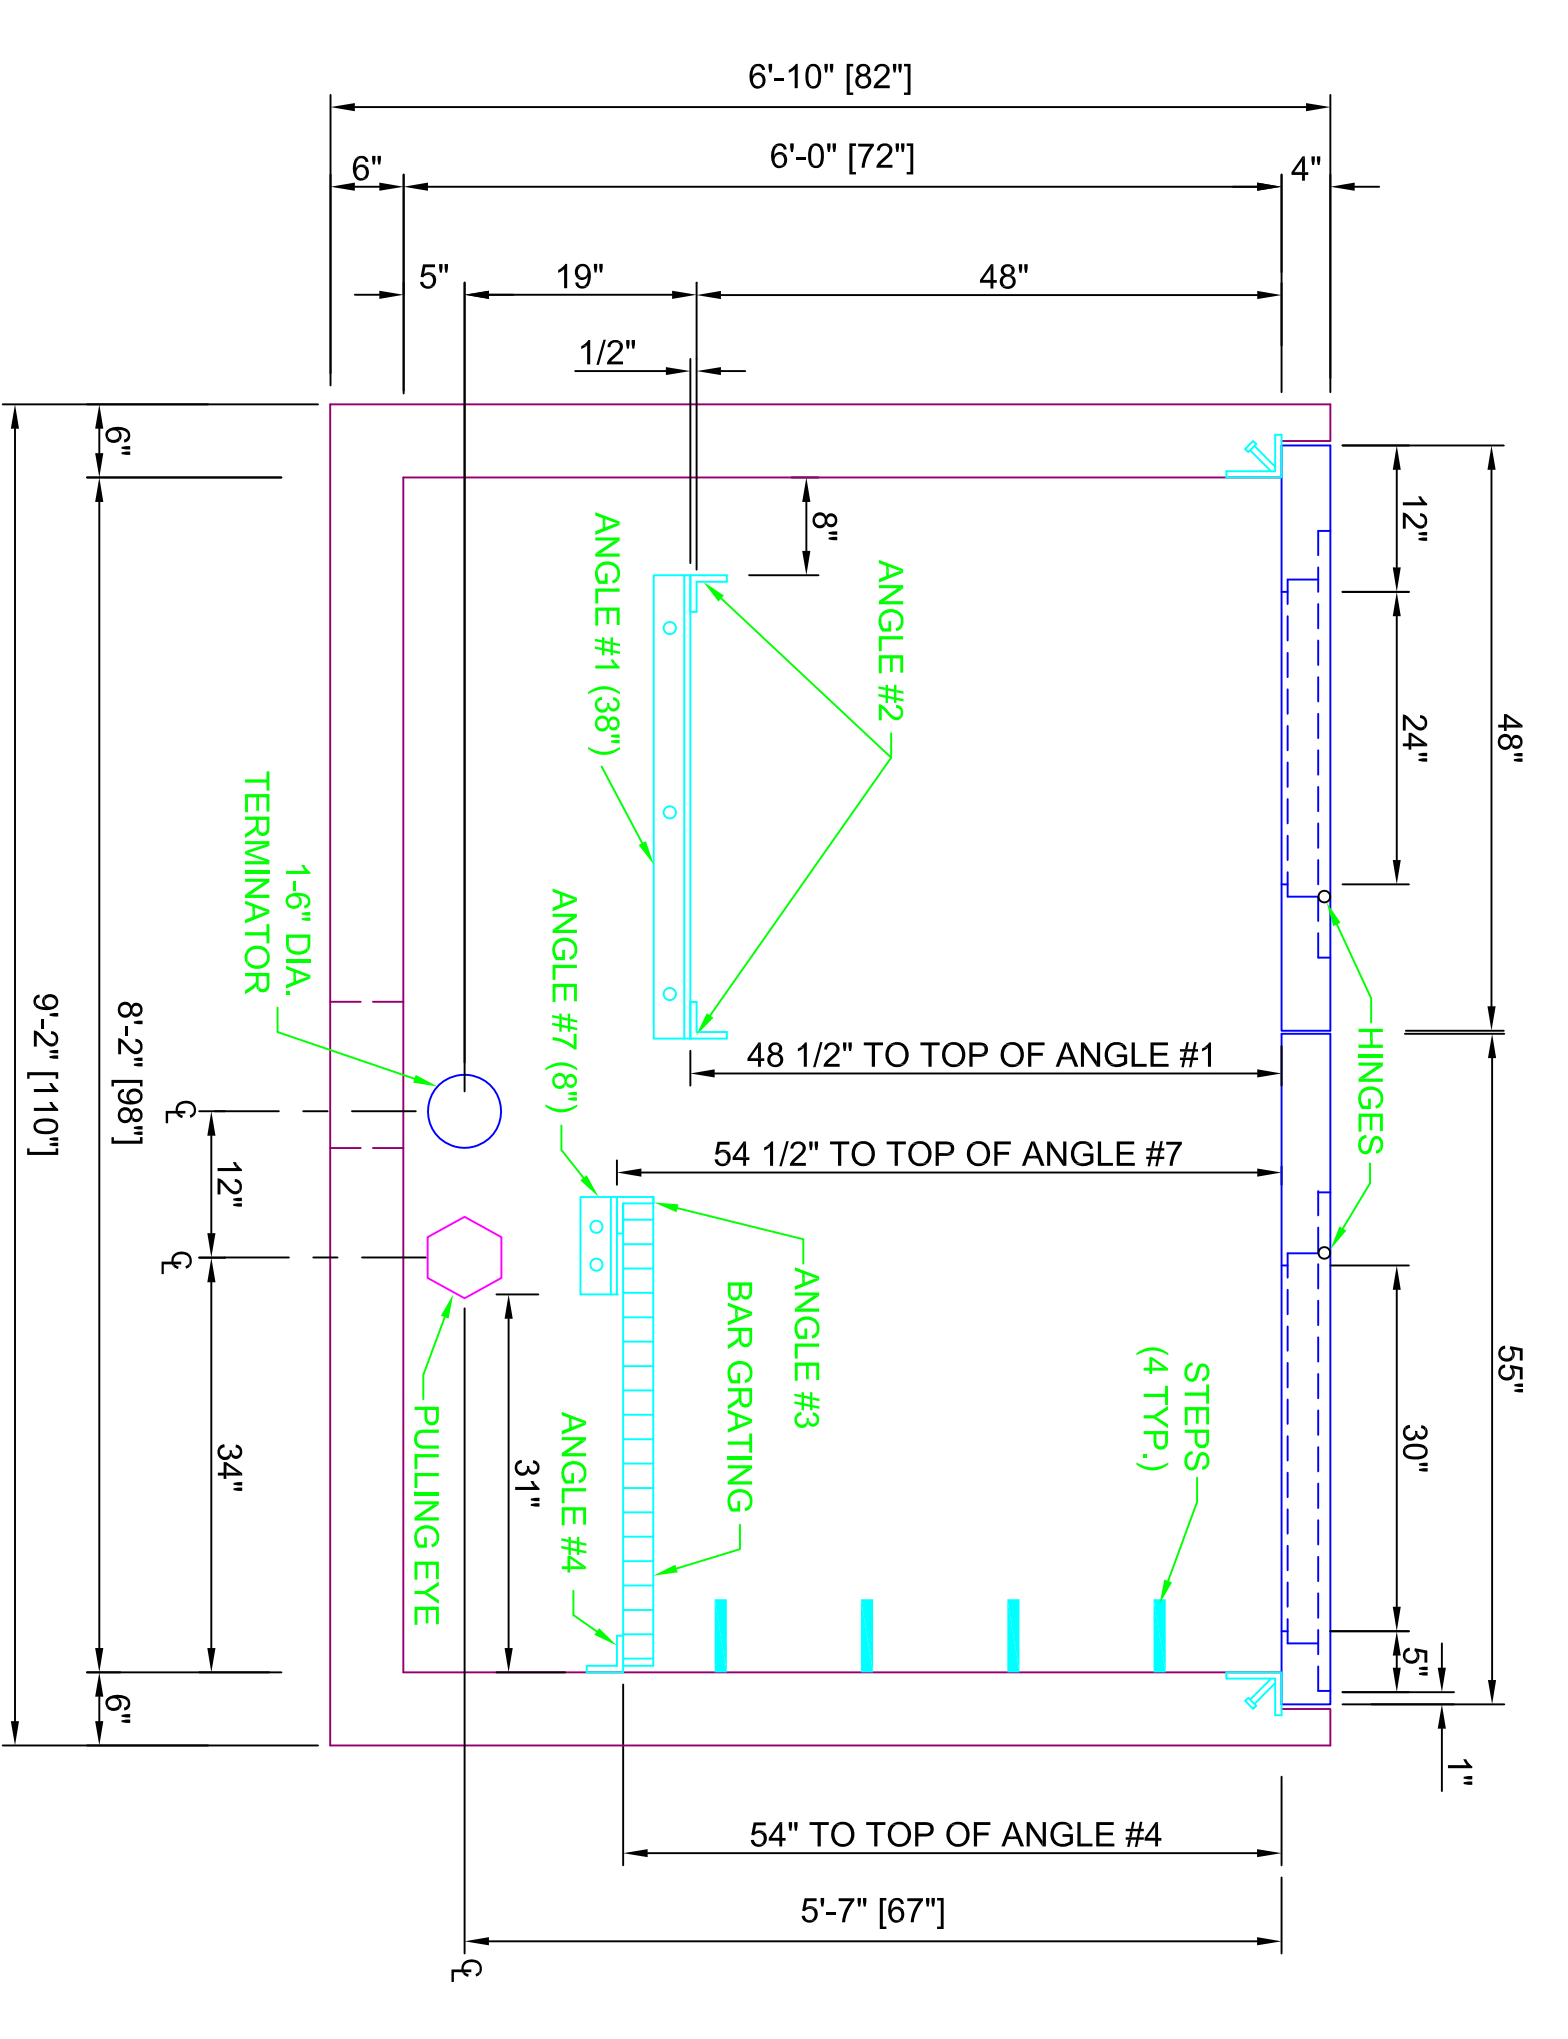

SECTION VIEW D-D
(STANDING INSIDE BOX)

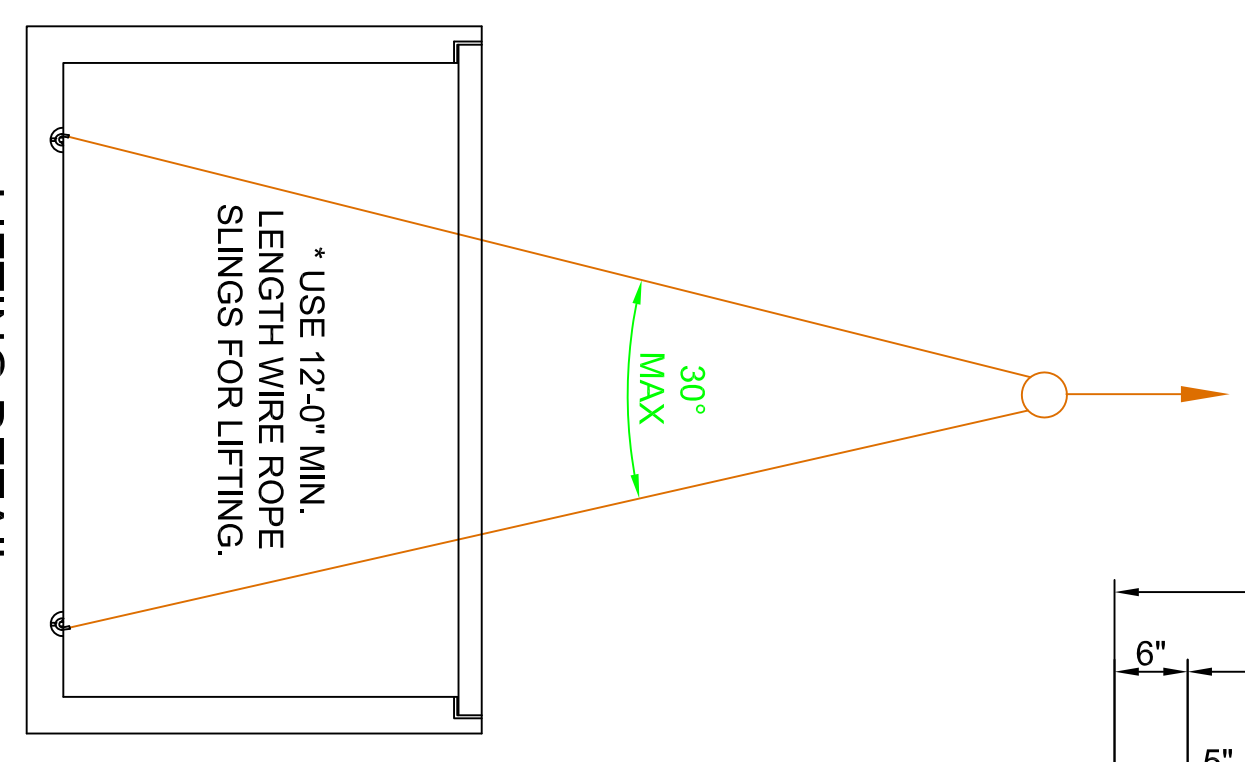

LIFTING DETAIL

NOTE:
VAULT WEIGHT = 17,200#
LID #1 WEIGHT = 700#
LID #2 WEIGHT = 1,000#

NO.	DATE	BY	REVISION

Trenwa Inc.
1419 ALEXANDRIA PIKE FORT THOMAS, KY 41075 859-781-0831
SCALE: 3/4" = 1'-0" DRAWN BY: bdc.d. APPROVED BY: KR
DATE: April 29, 2010 ARCH D-SIZE DRAWING PLOT 1:1
3-WAY LIGHT DUTY VAULT FOR S & C ELECTRIC 38KV VISTA SWITCHGEAR
DRAWING NUMBER: 3WLD38-C