




PLAN VIEW  
(ANGLE SUPPORTS  
OMITTED FOR CLARITY)

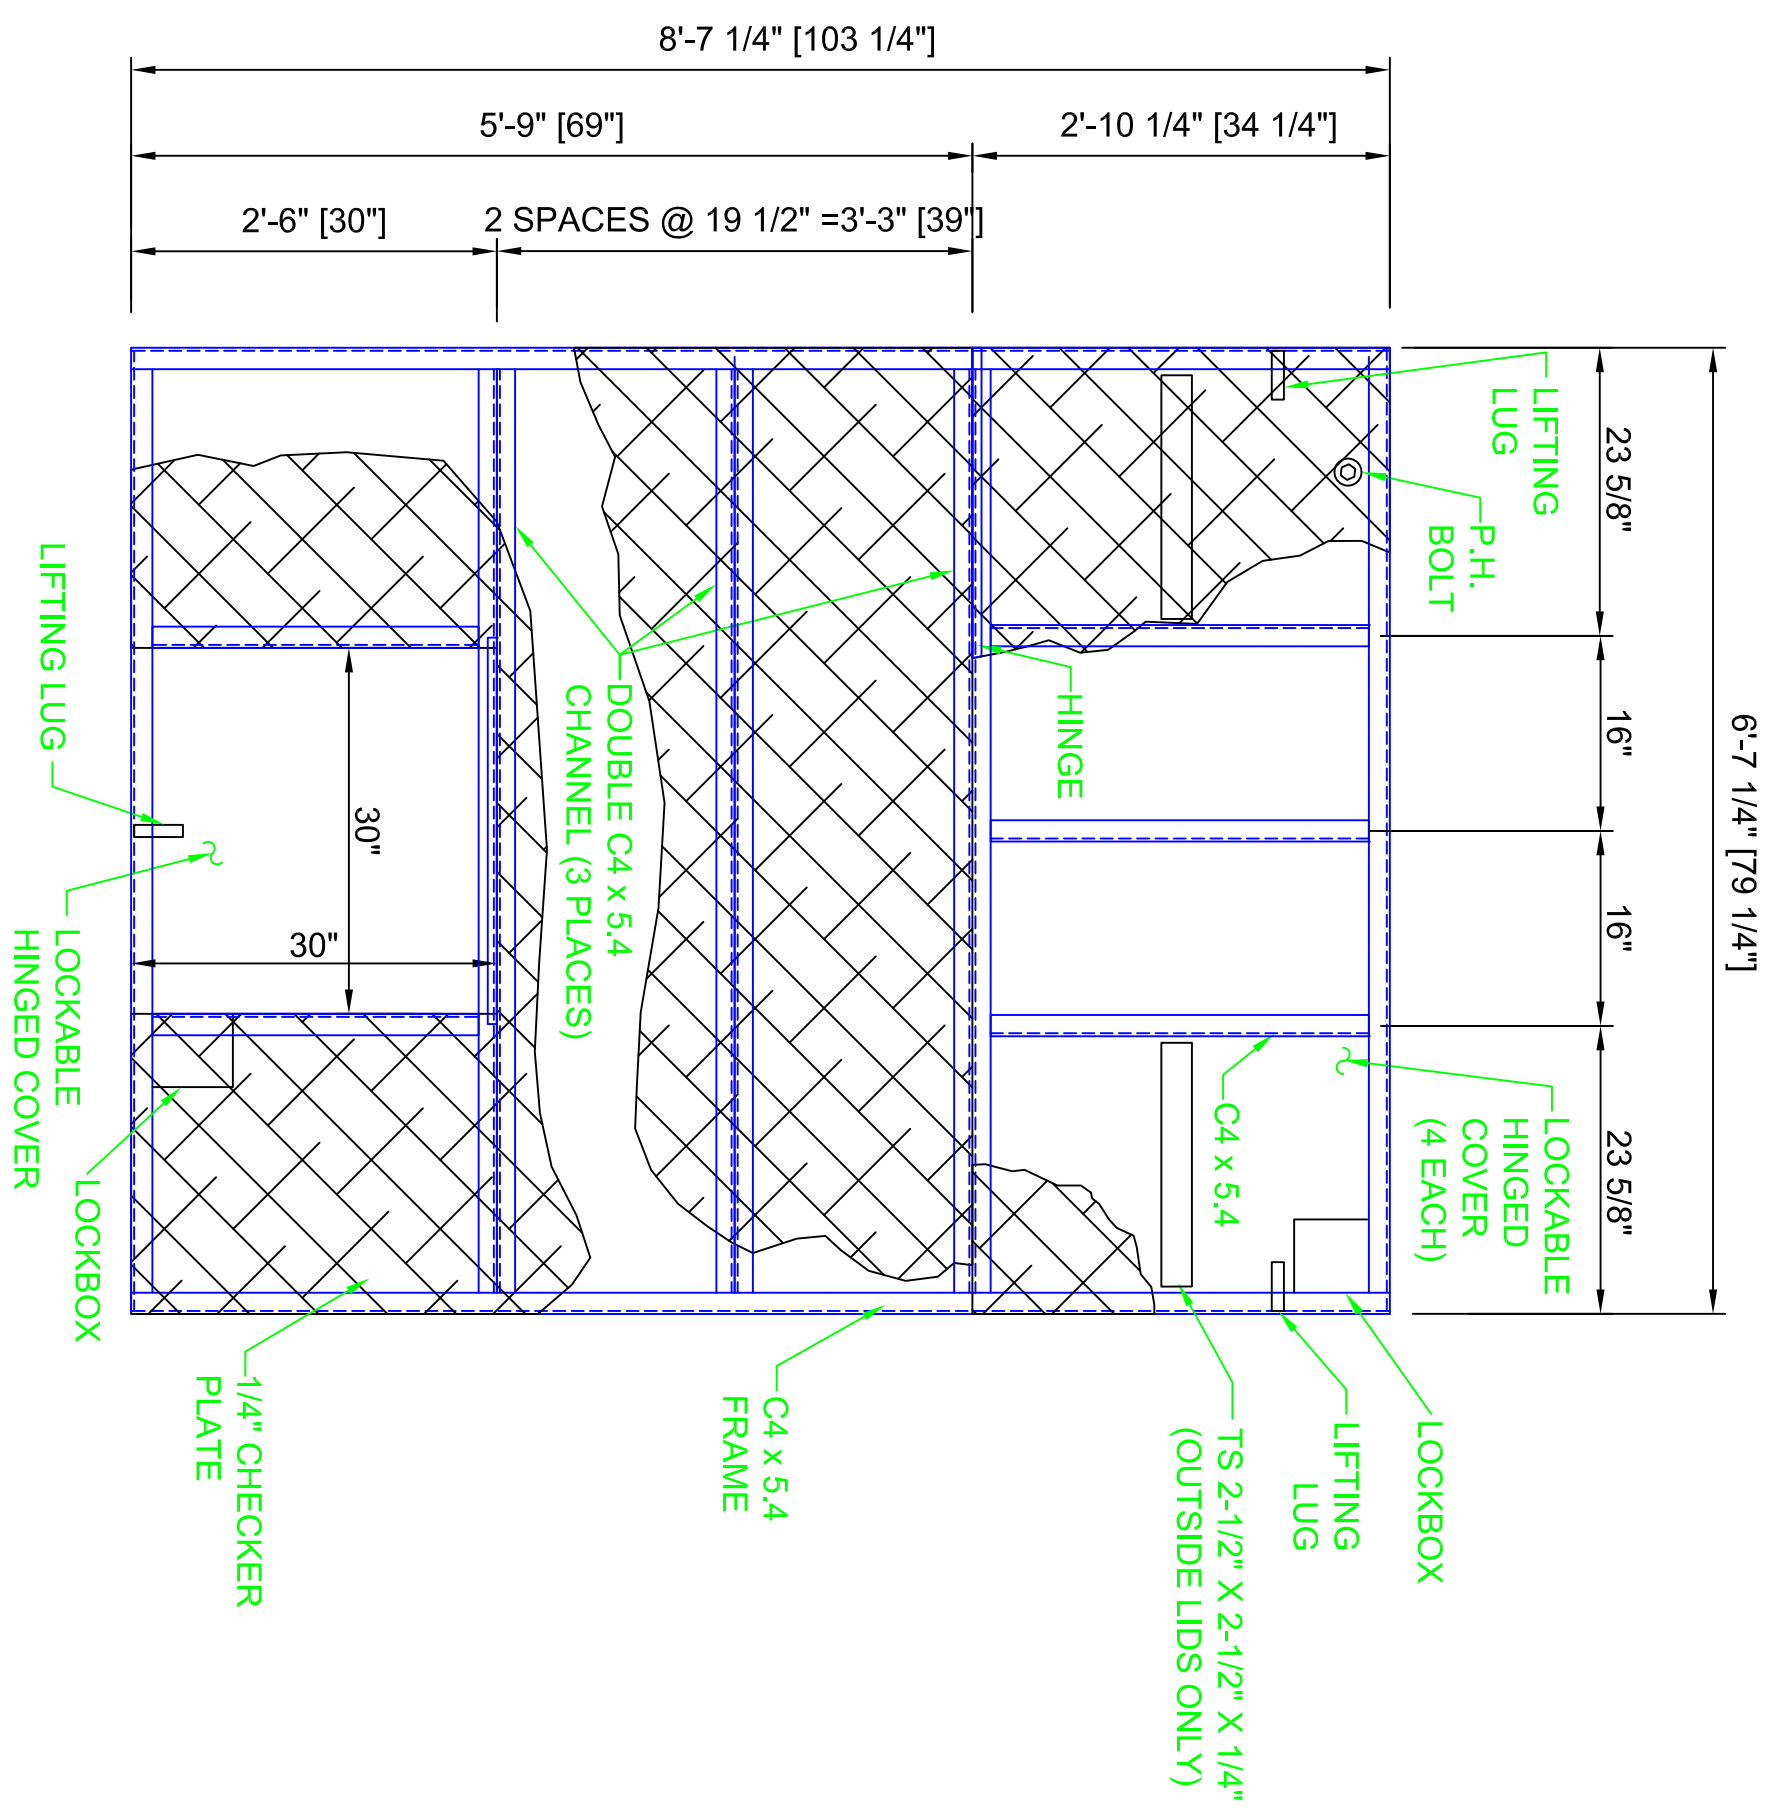


PLAN VIEW - LID  
300 PSF LIVE LOAD  
(NOT DESIGNED FOR VEHICULAR TRAFFIC)  
HOT DIPPED GALVANIZED

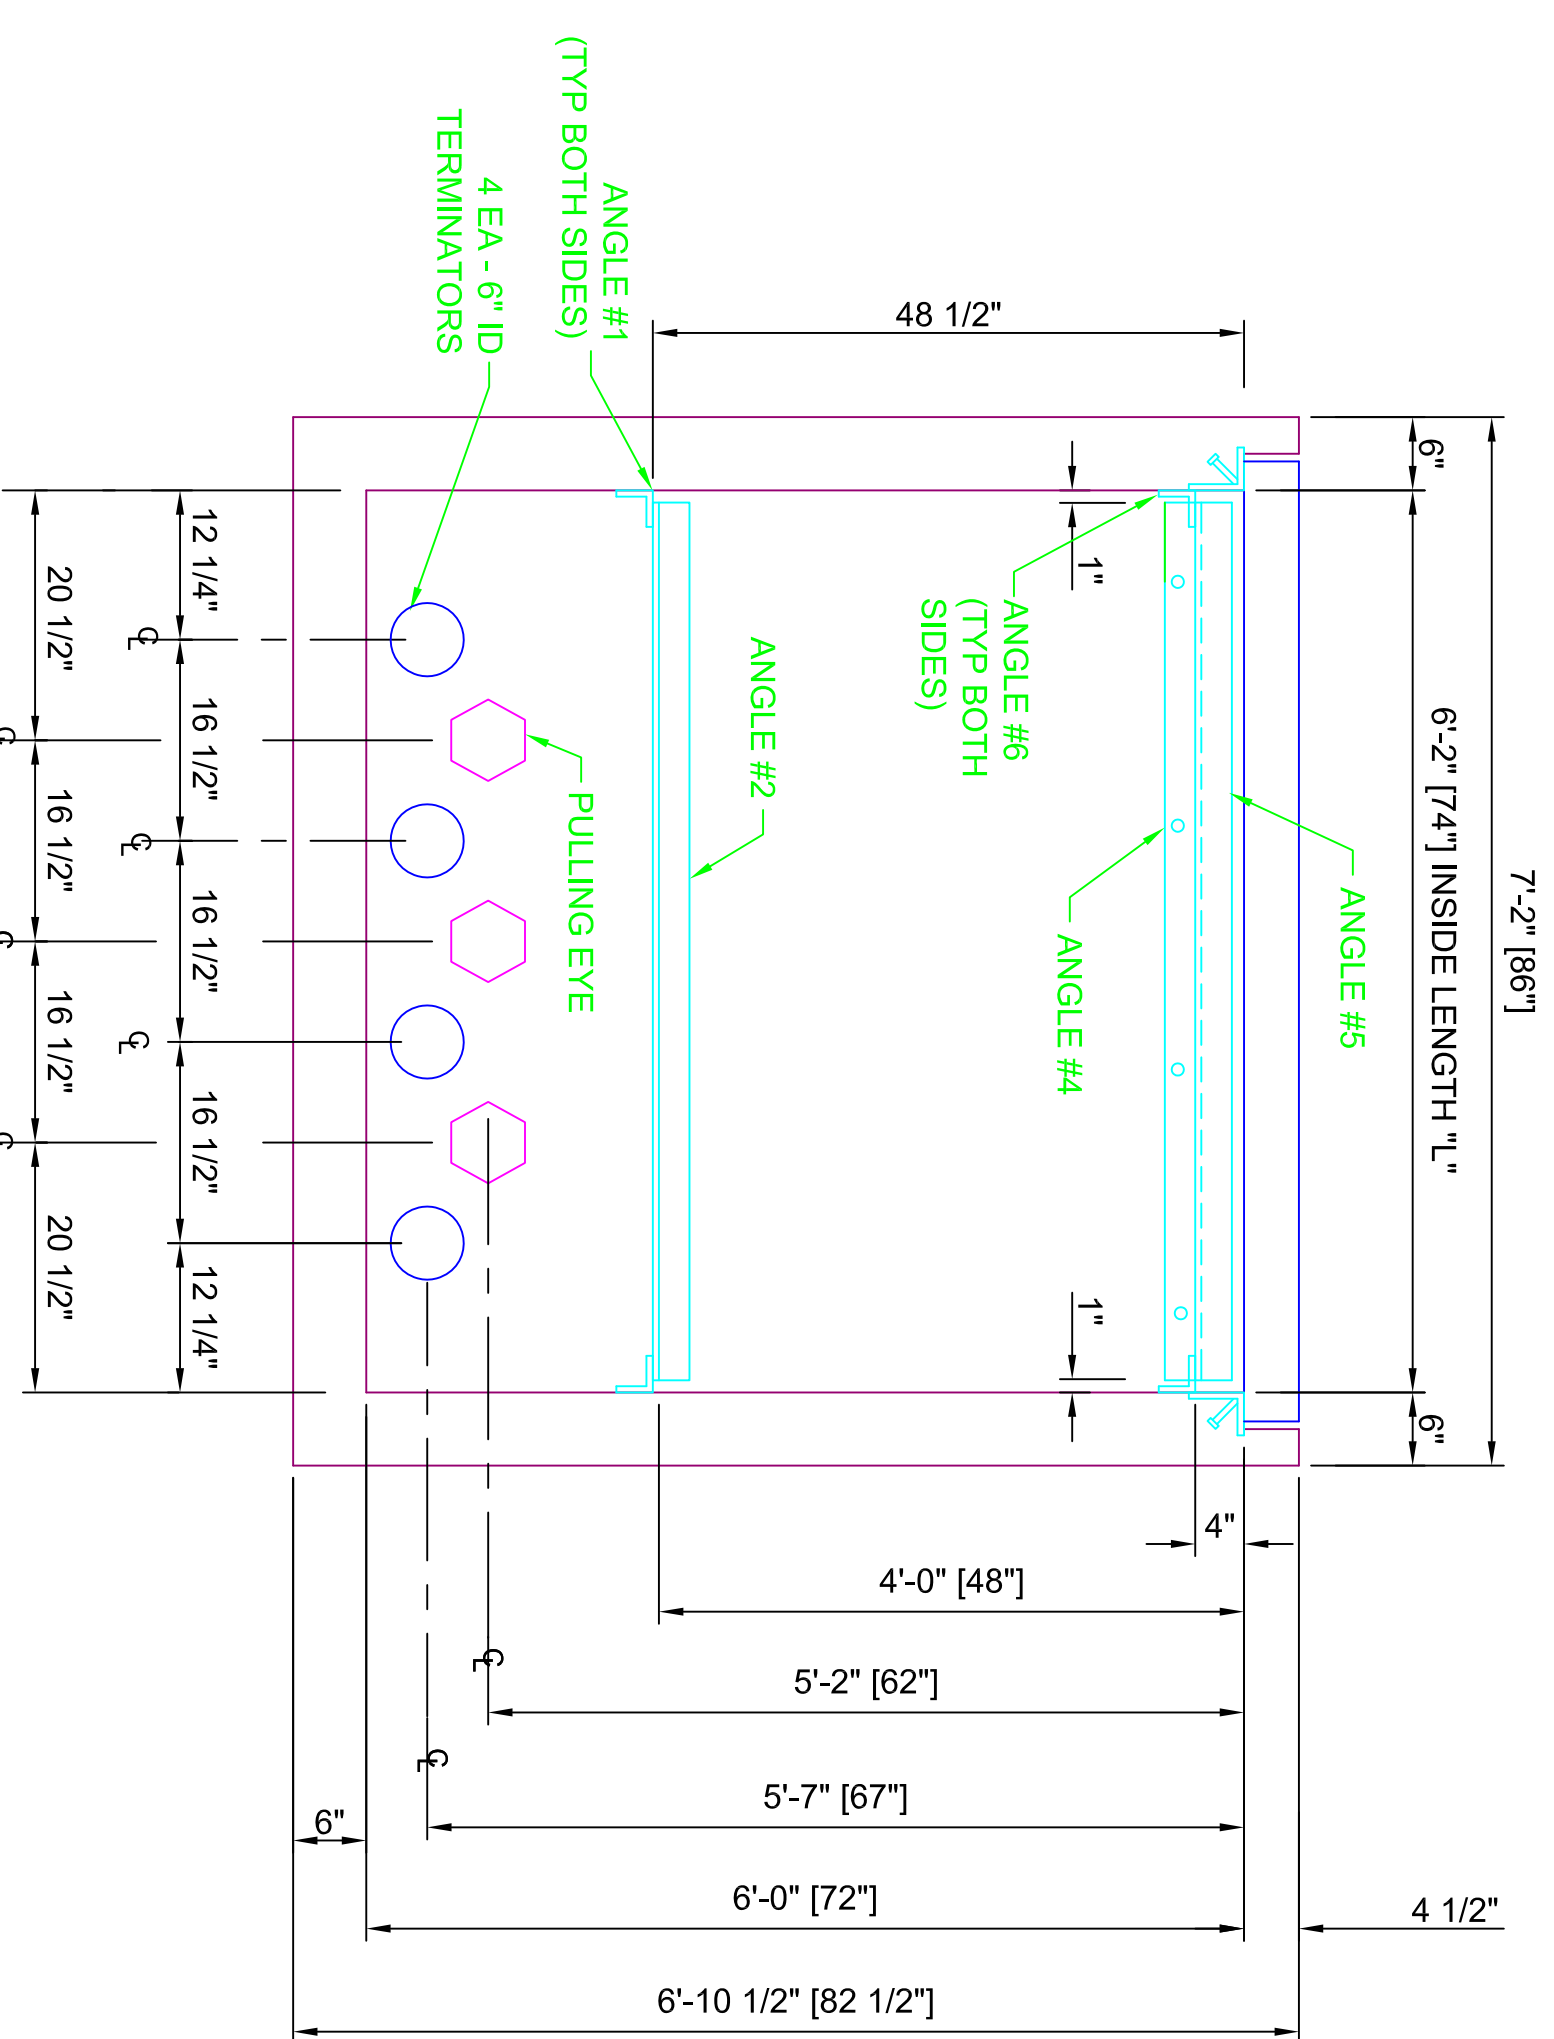


SECTION VIEW A-A  
(SWITCH GEAR END  
STANDING INSIDE BOX)

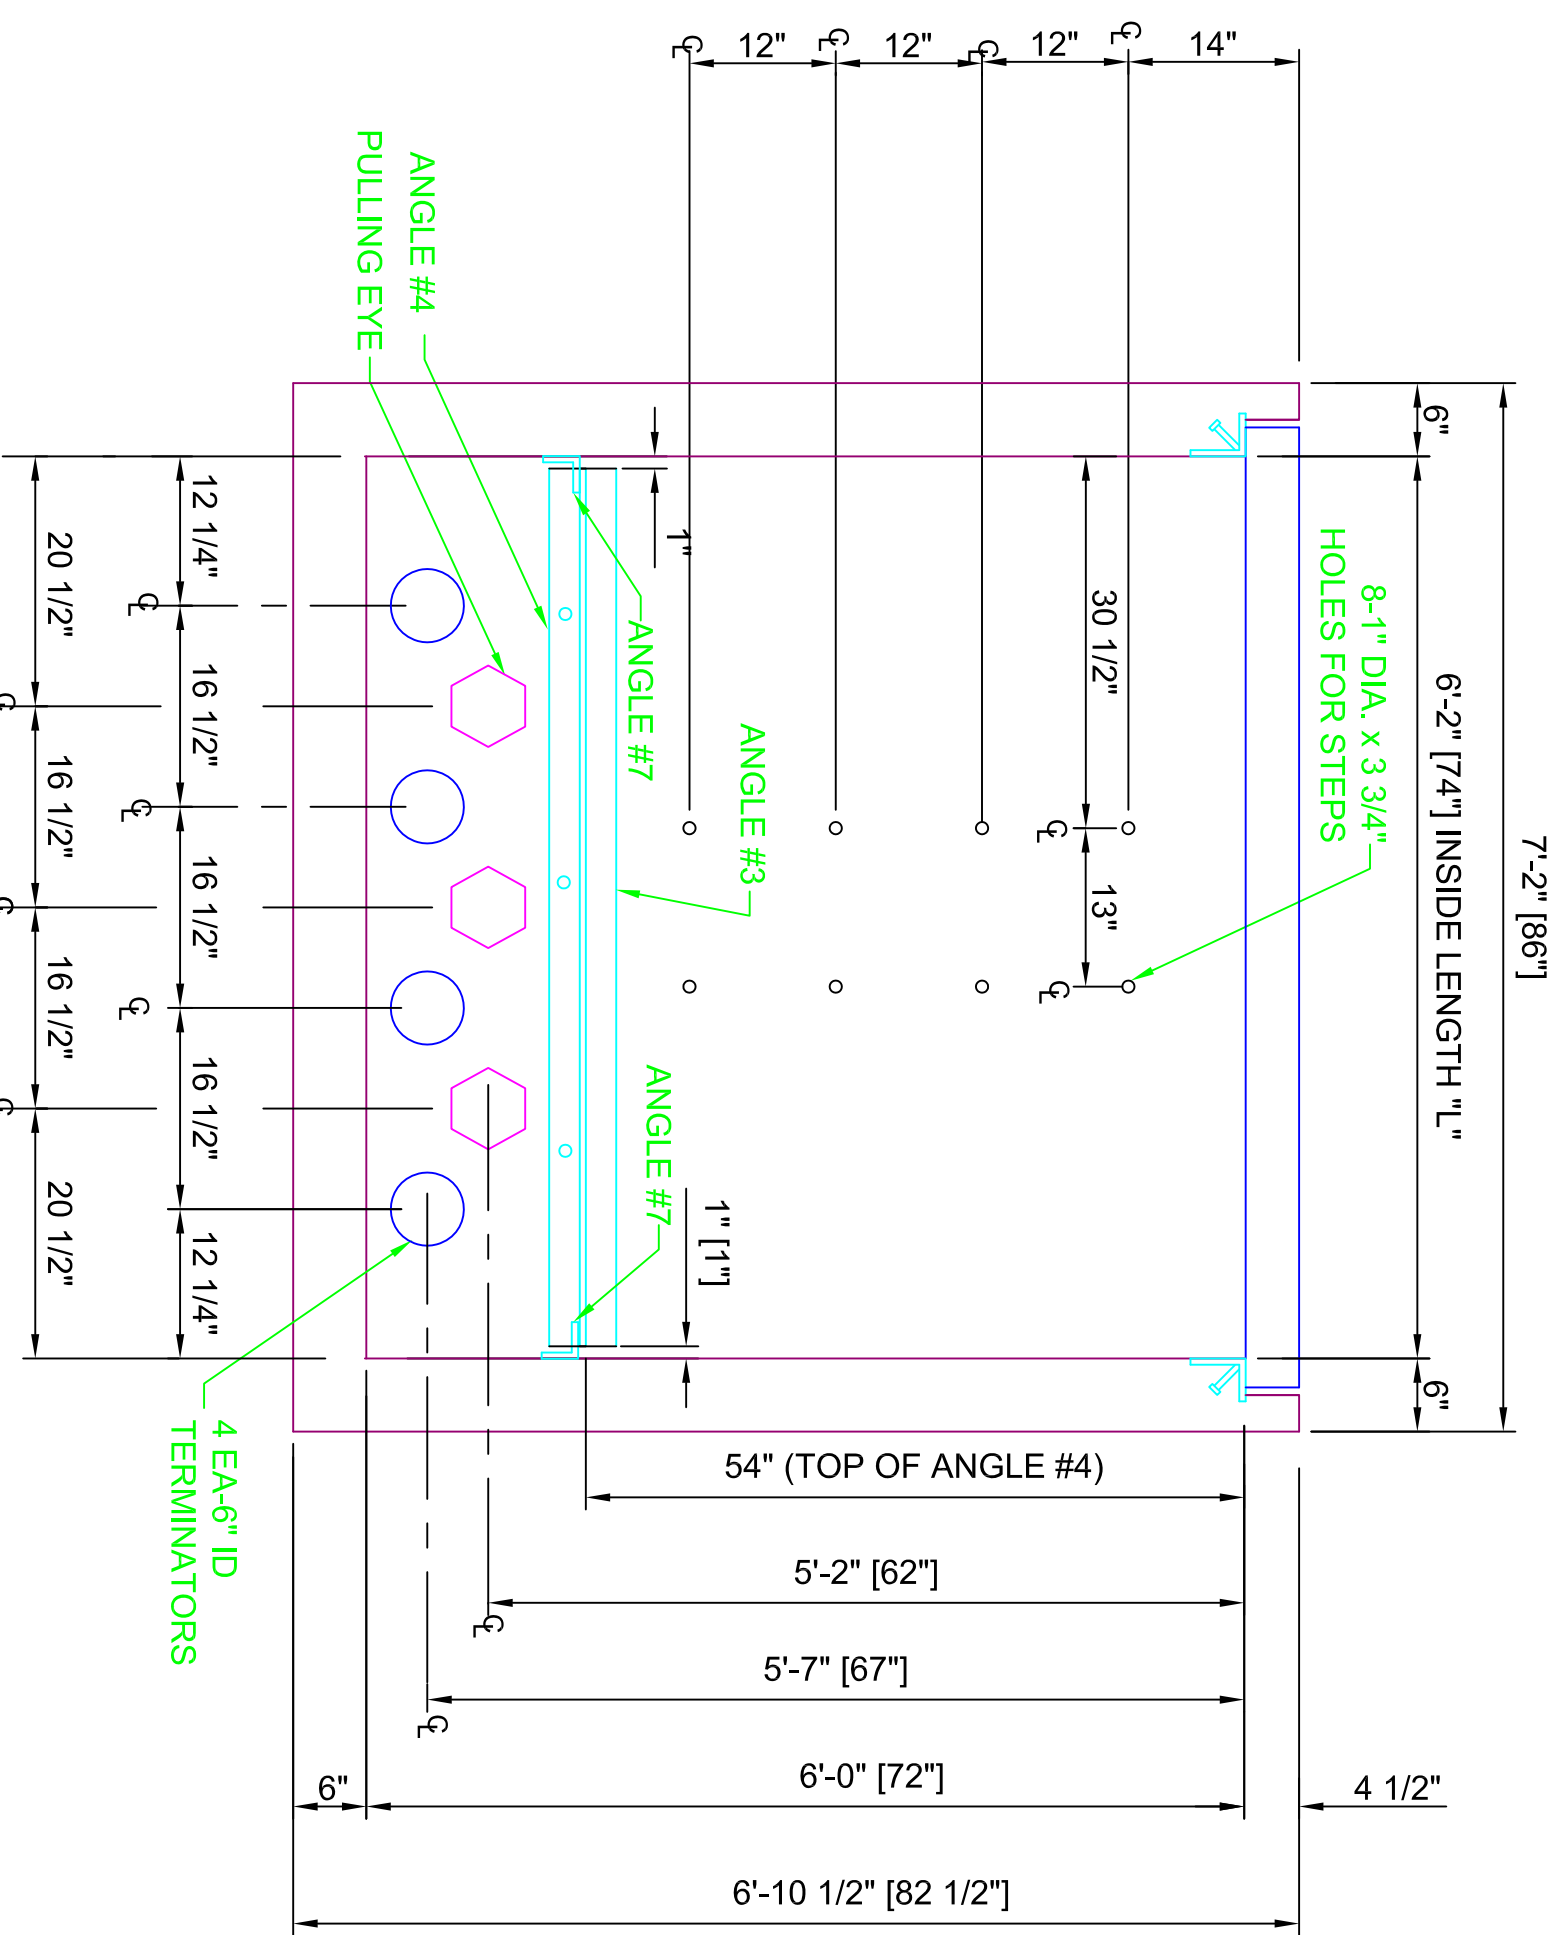


SECTION VIEW C-C  
(STANDING INSIDE BOX)

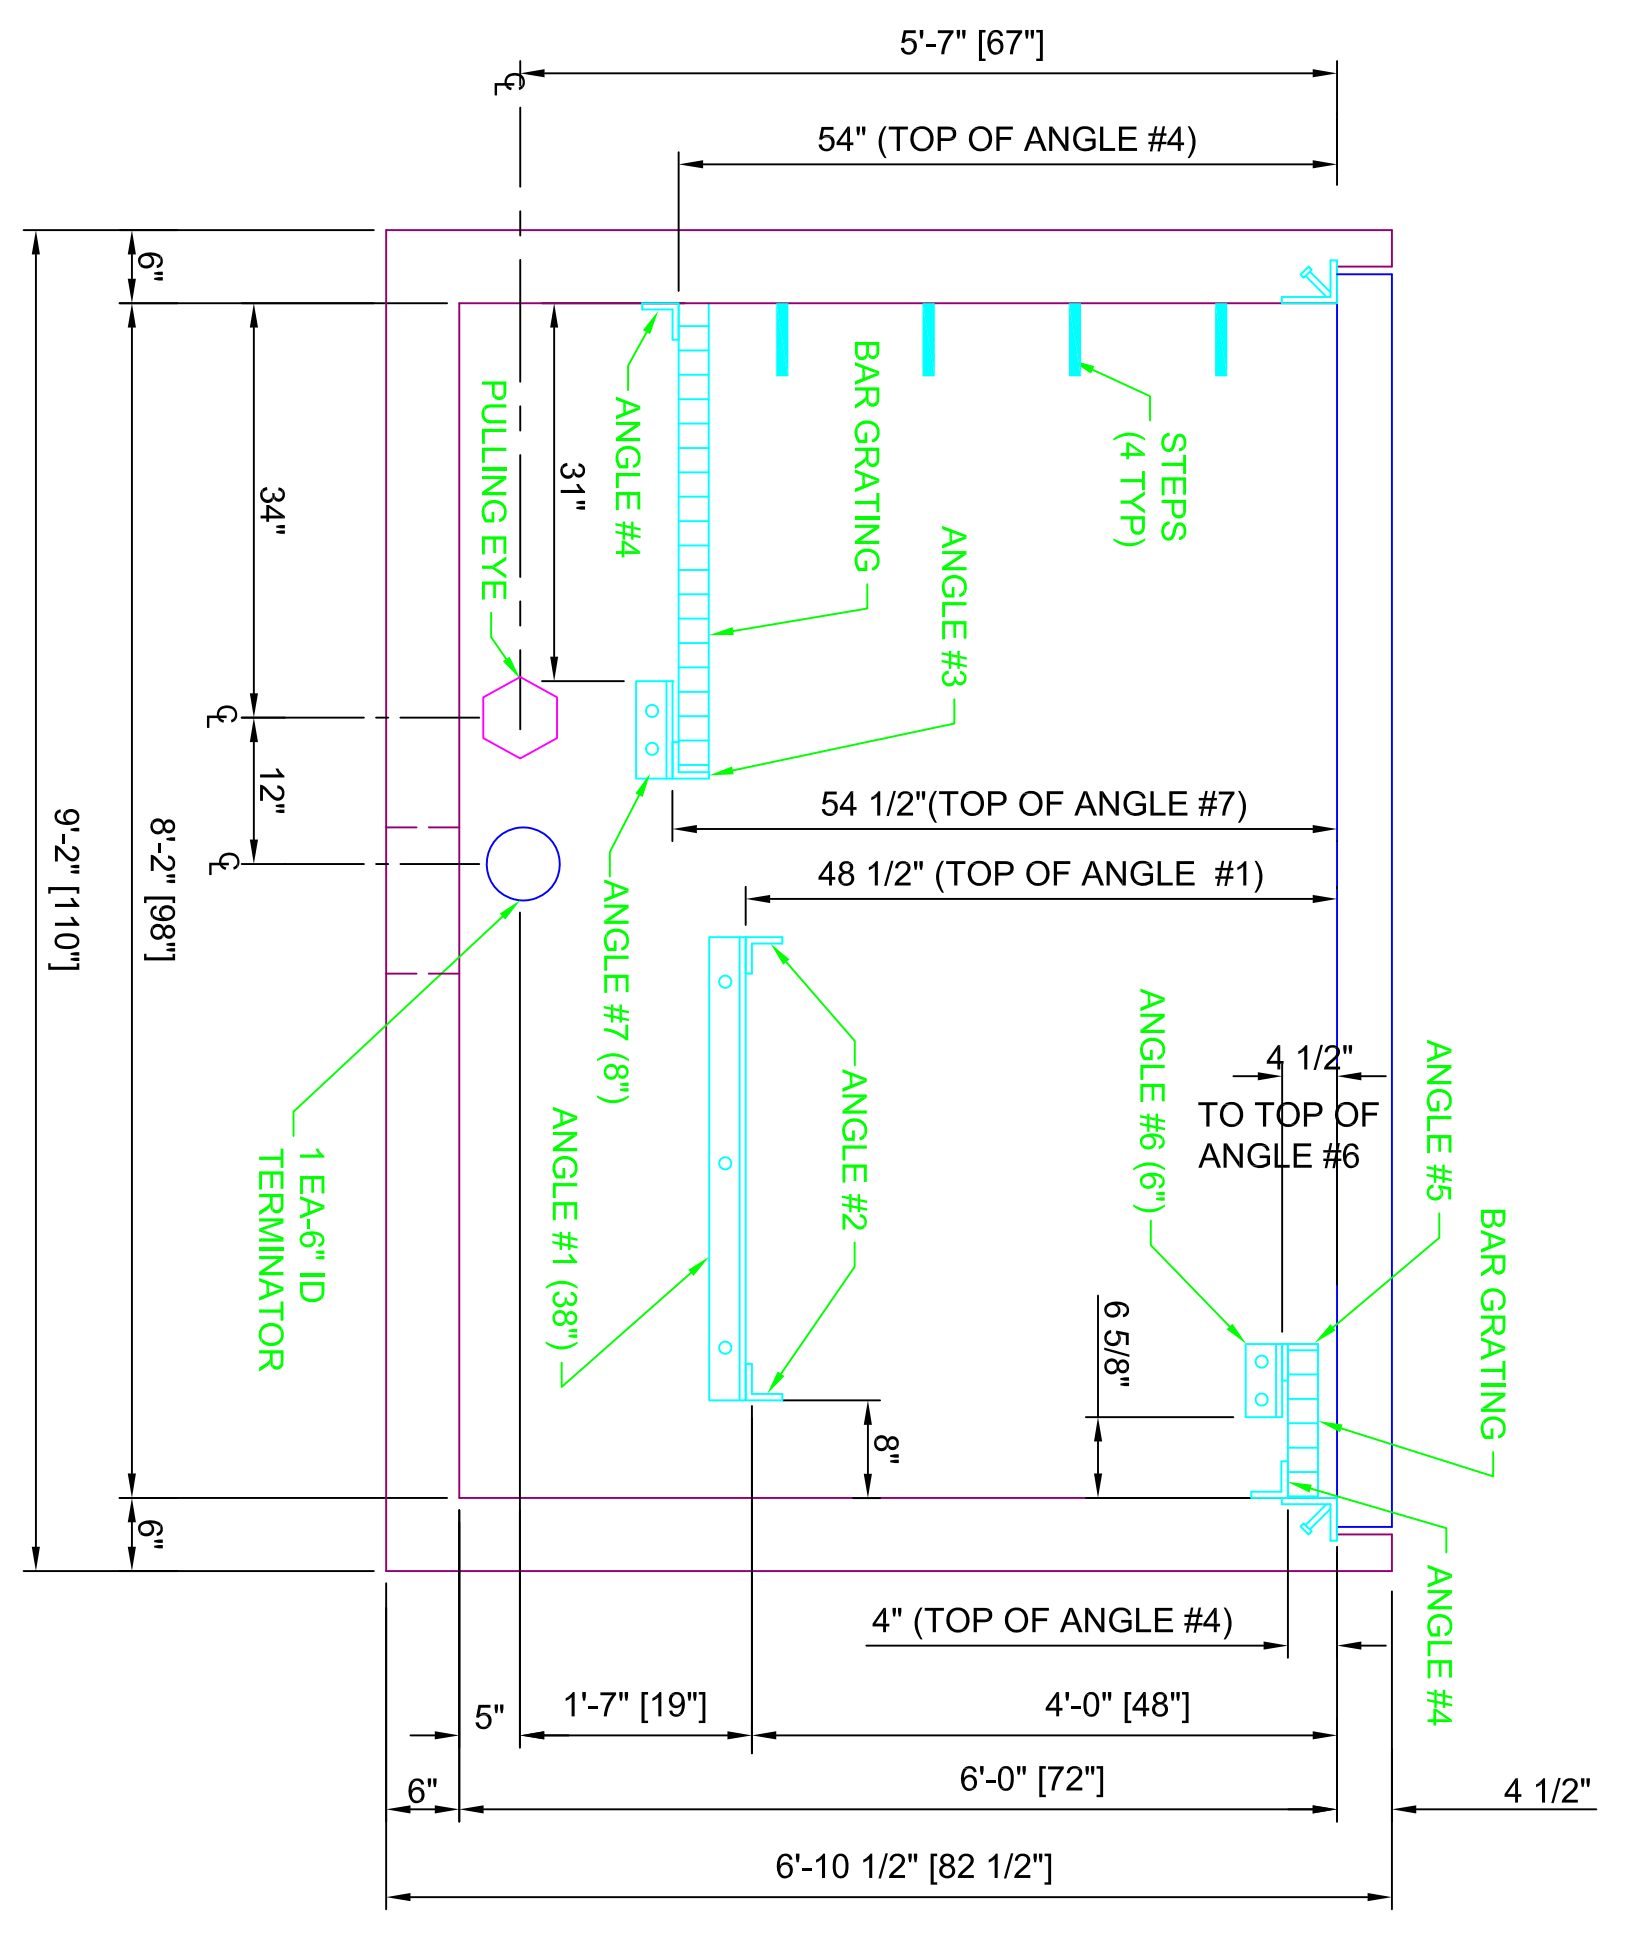

SECTION VIEW B-B  
(STANDING INSIDE BOX)

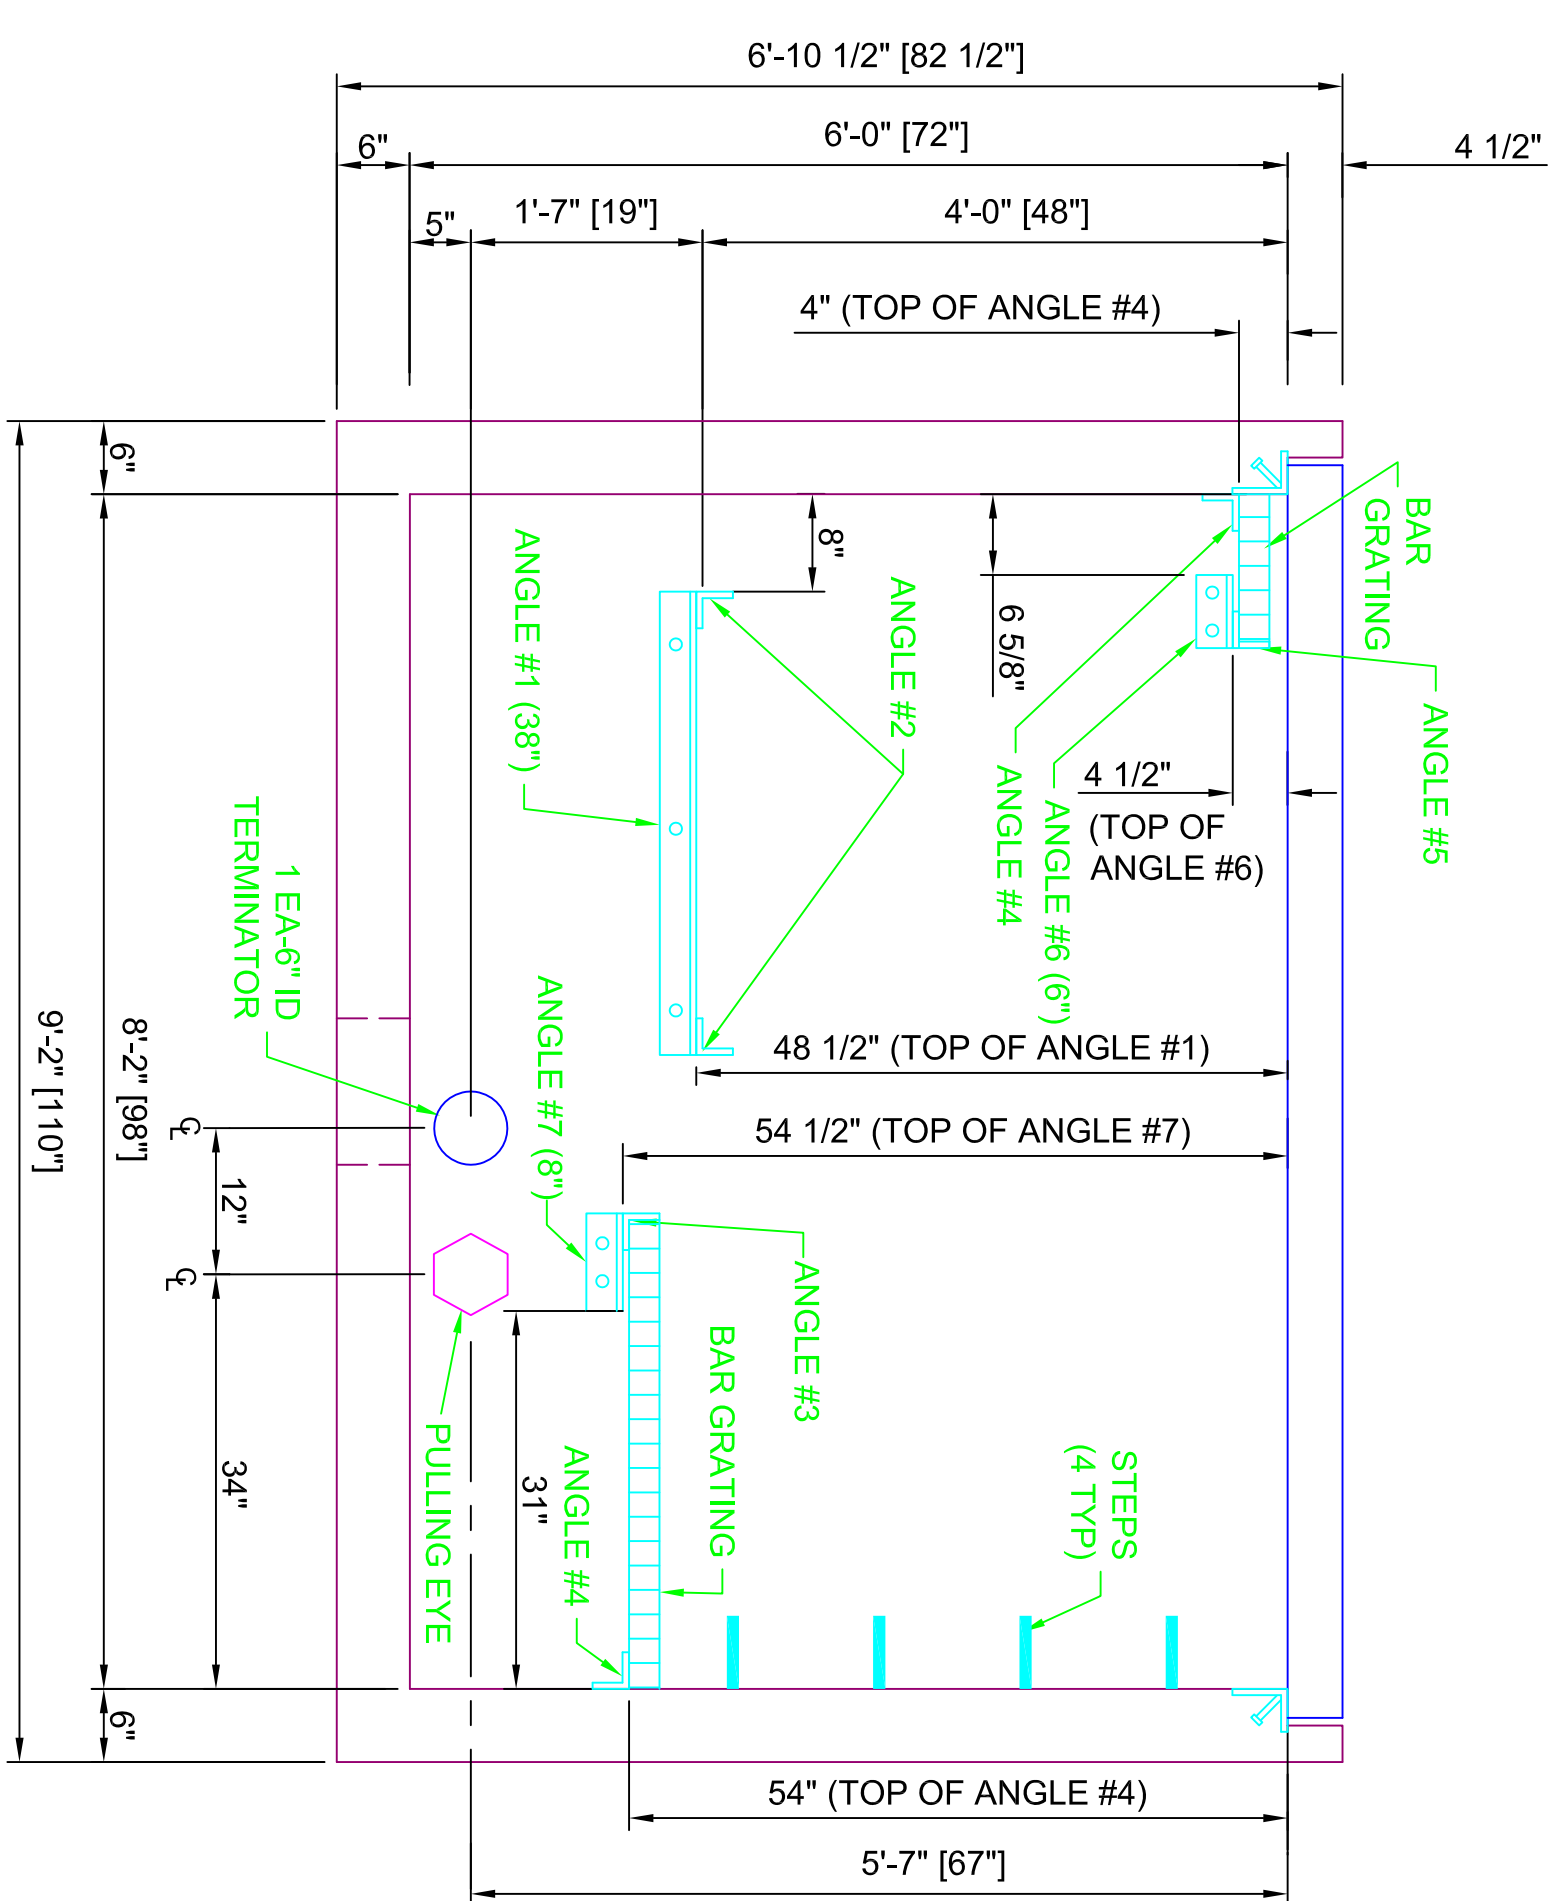

SECTION VIEW D-D  
(STANDING INSIDE BOX)

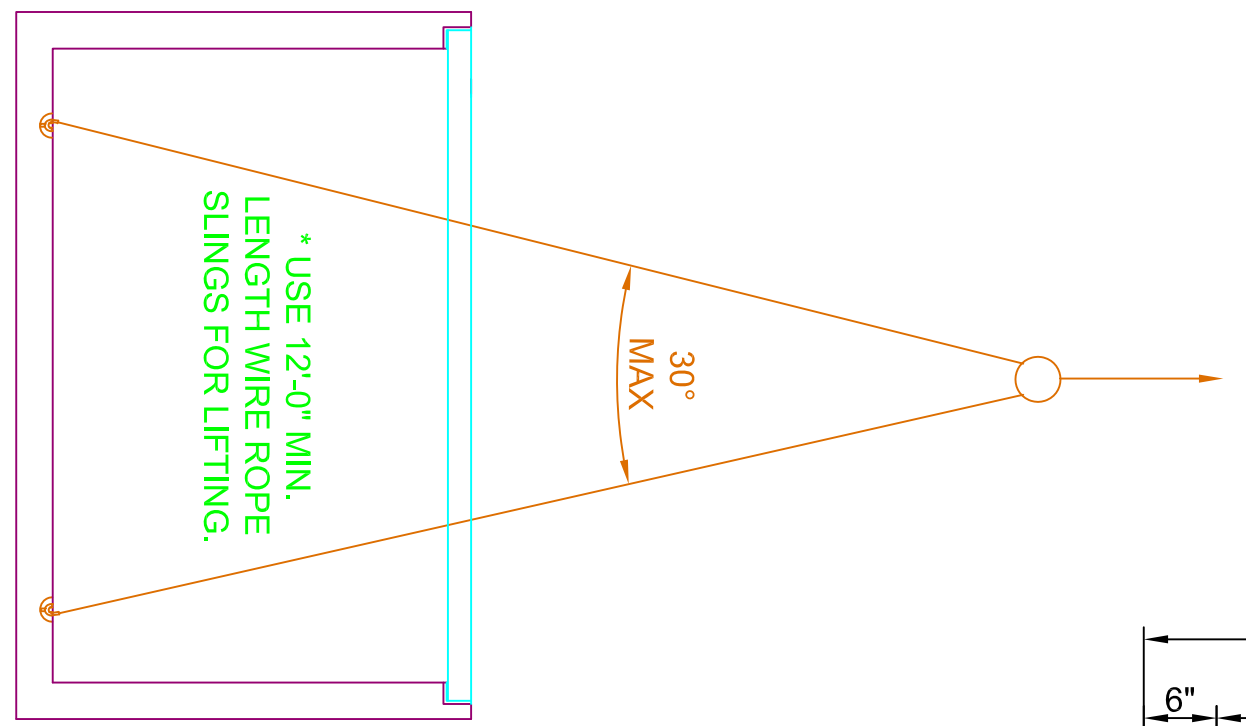

LIFTING DETAIL

NOTE:  
CONCRETE BASE WEIGHT = 18,500#  
STEEL LID WEIGHT = 1,100#

NO.	DATE	BY	REVISION

**Trenwa Inc.**  
FORT THOMAS, KY 41075 859-781-0831  
SCALE: 3/4" = 1'-0" DRAWN BY: dbc d. APPROVED BY: KR  
DATE: MARCH 11, 2013 ARCH D-SIZE DRAWING PLOT 1:1  
4 WAY LIGHT DUTY VAULT-STEEL LID  
S&C ELECTRIC 15.5KV VISTA SWITCHGEAR  
DRAWING NUMBER  
4WLD15-S