




PLAN VIEW
(ANGLE SUPPORTS OMITTED FOR CLARITY)

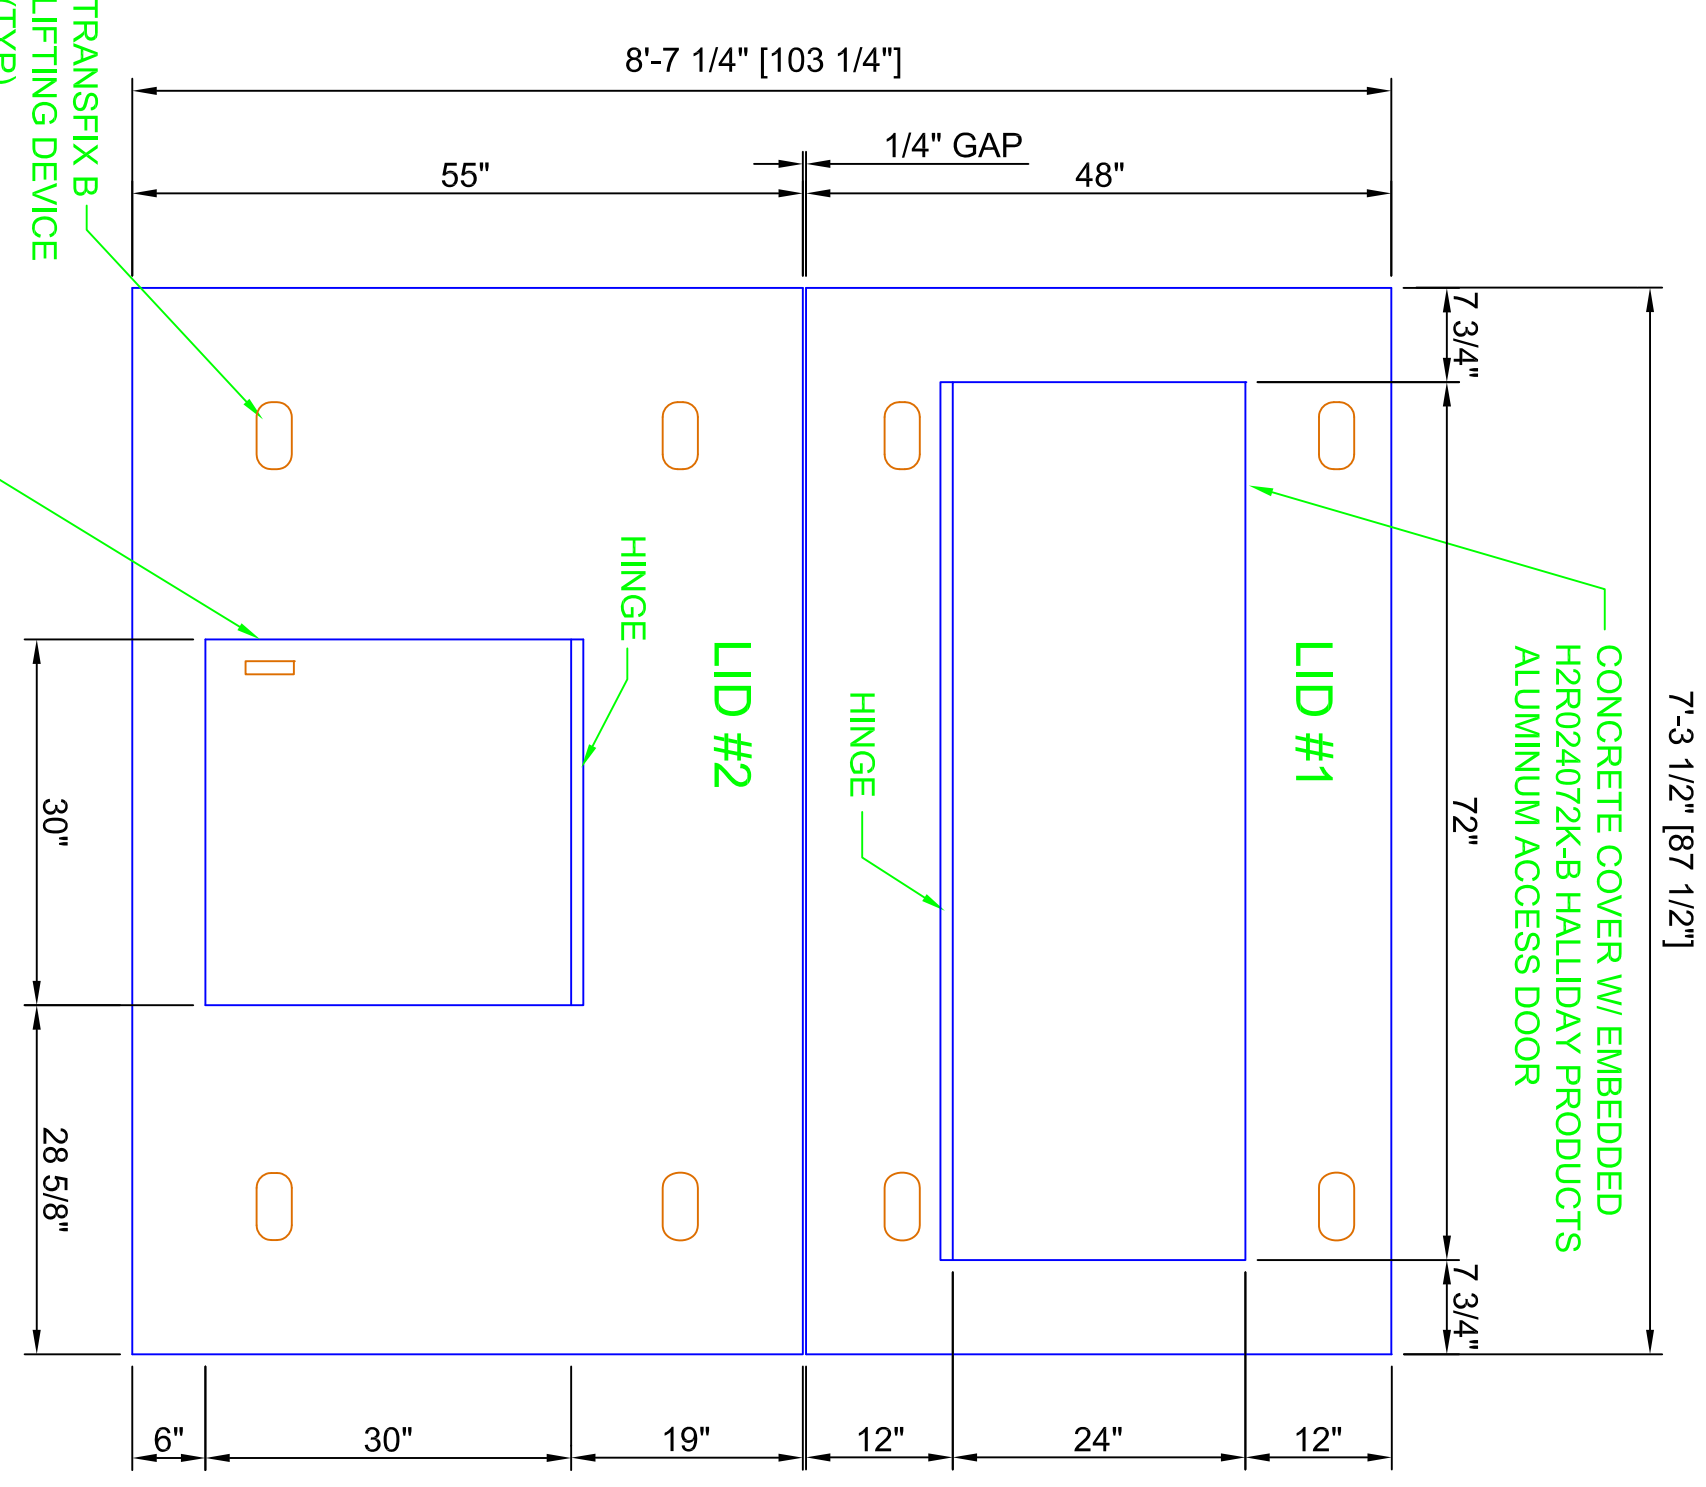


CONCRETE - LIDS
LID LIVE LOAD = 300 PSF
(NOT DESIGNED FOR VEHICULAR TRAFFIC)

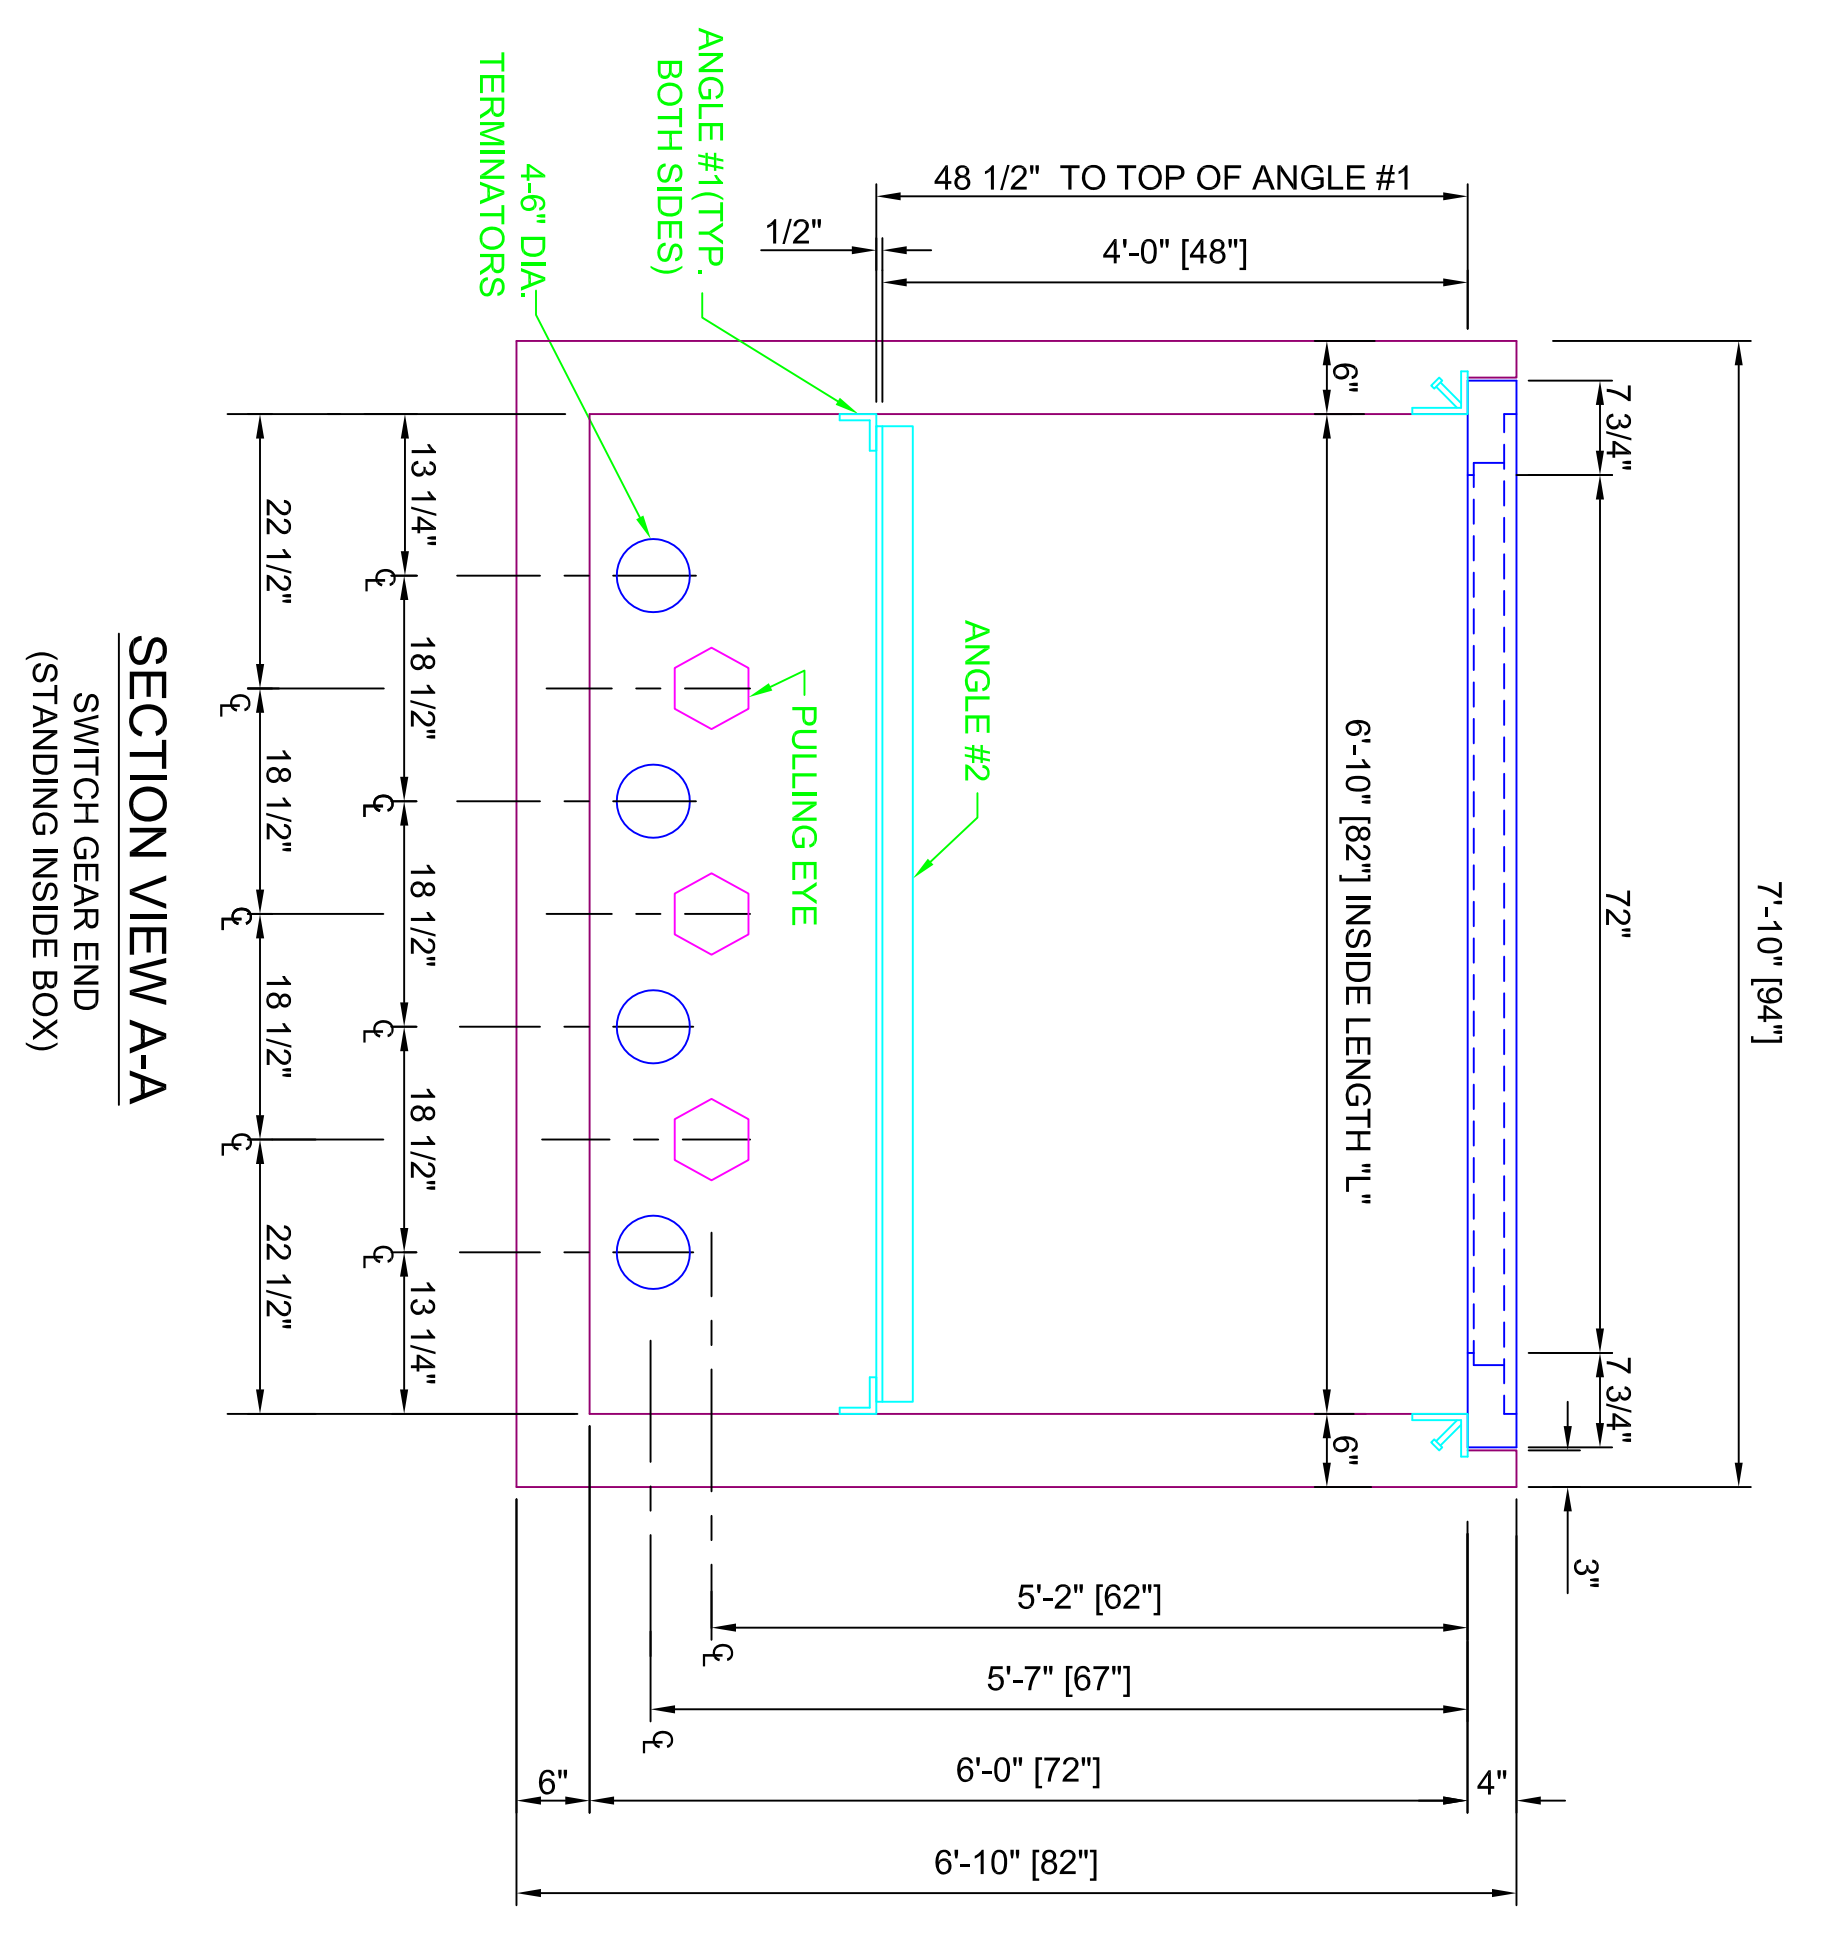


SECTION VIEW A-A
(STANDING INSIDE BOX)

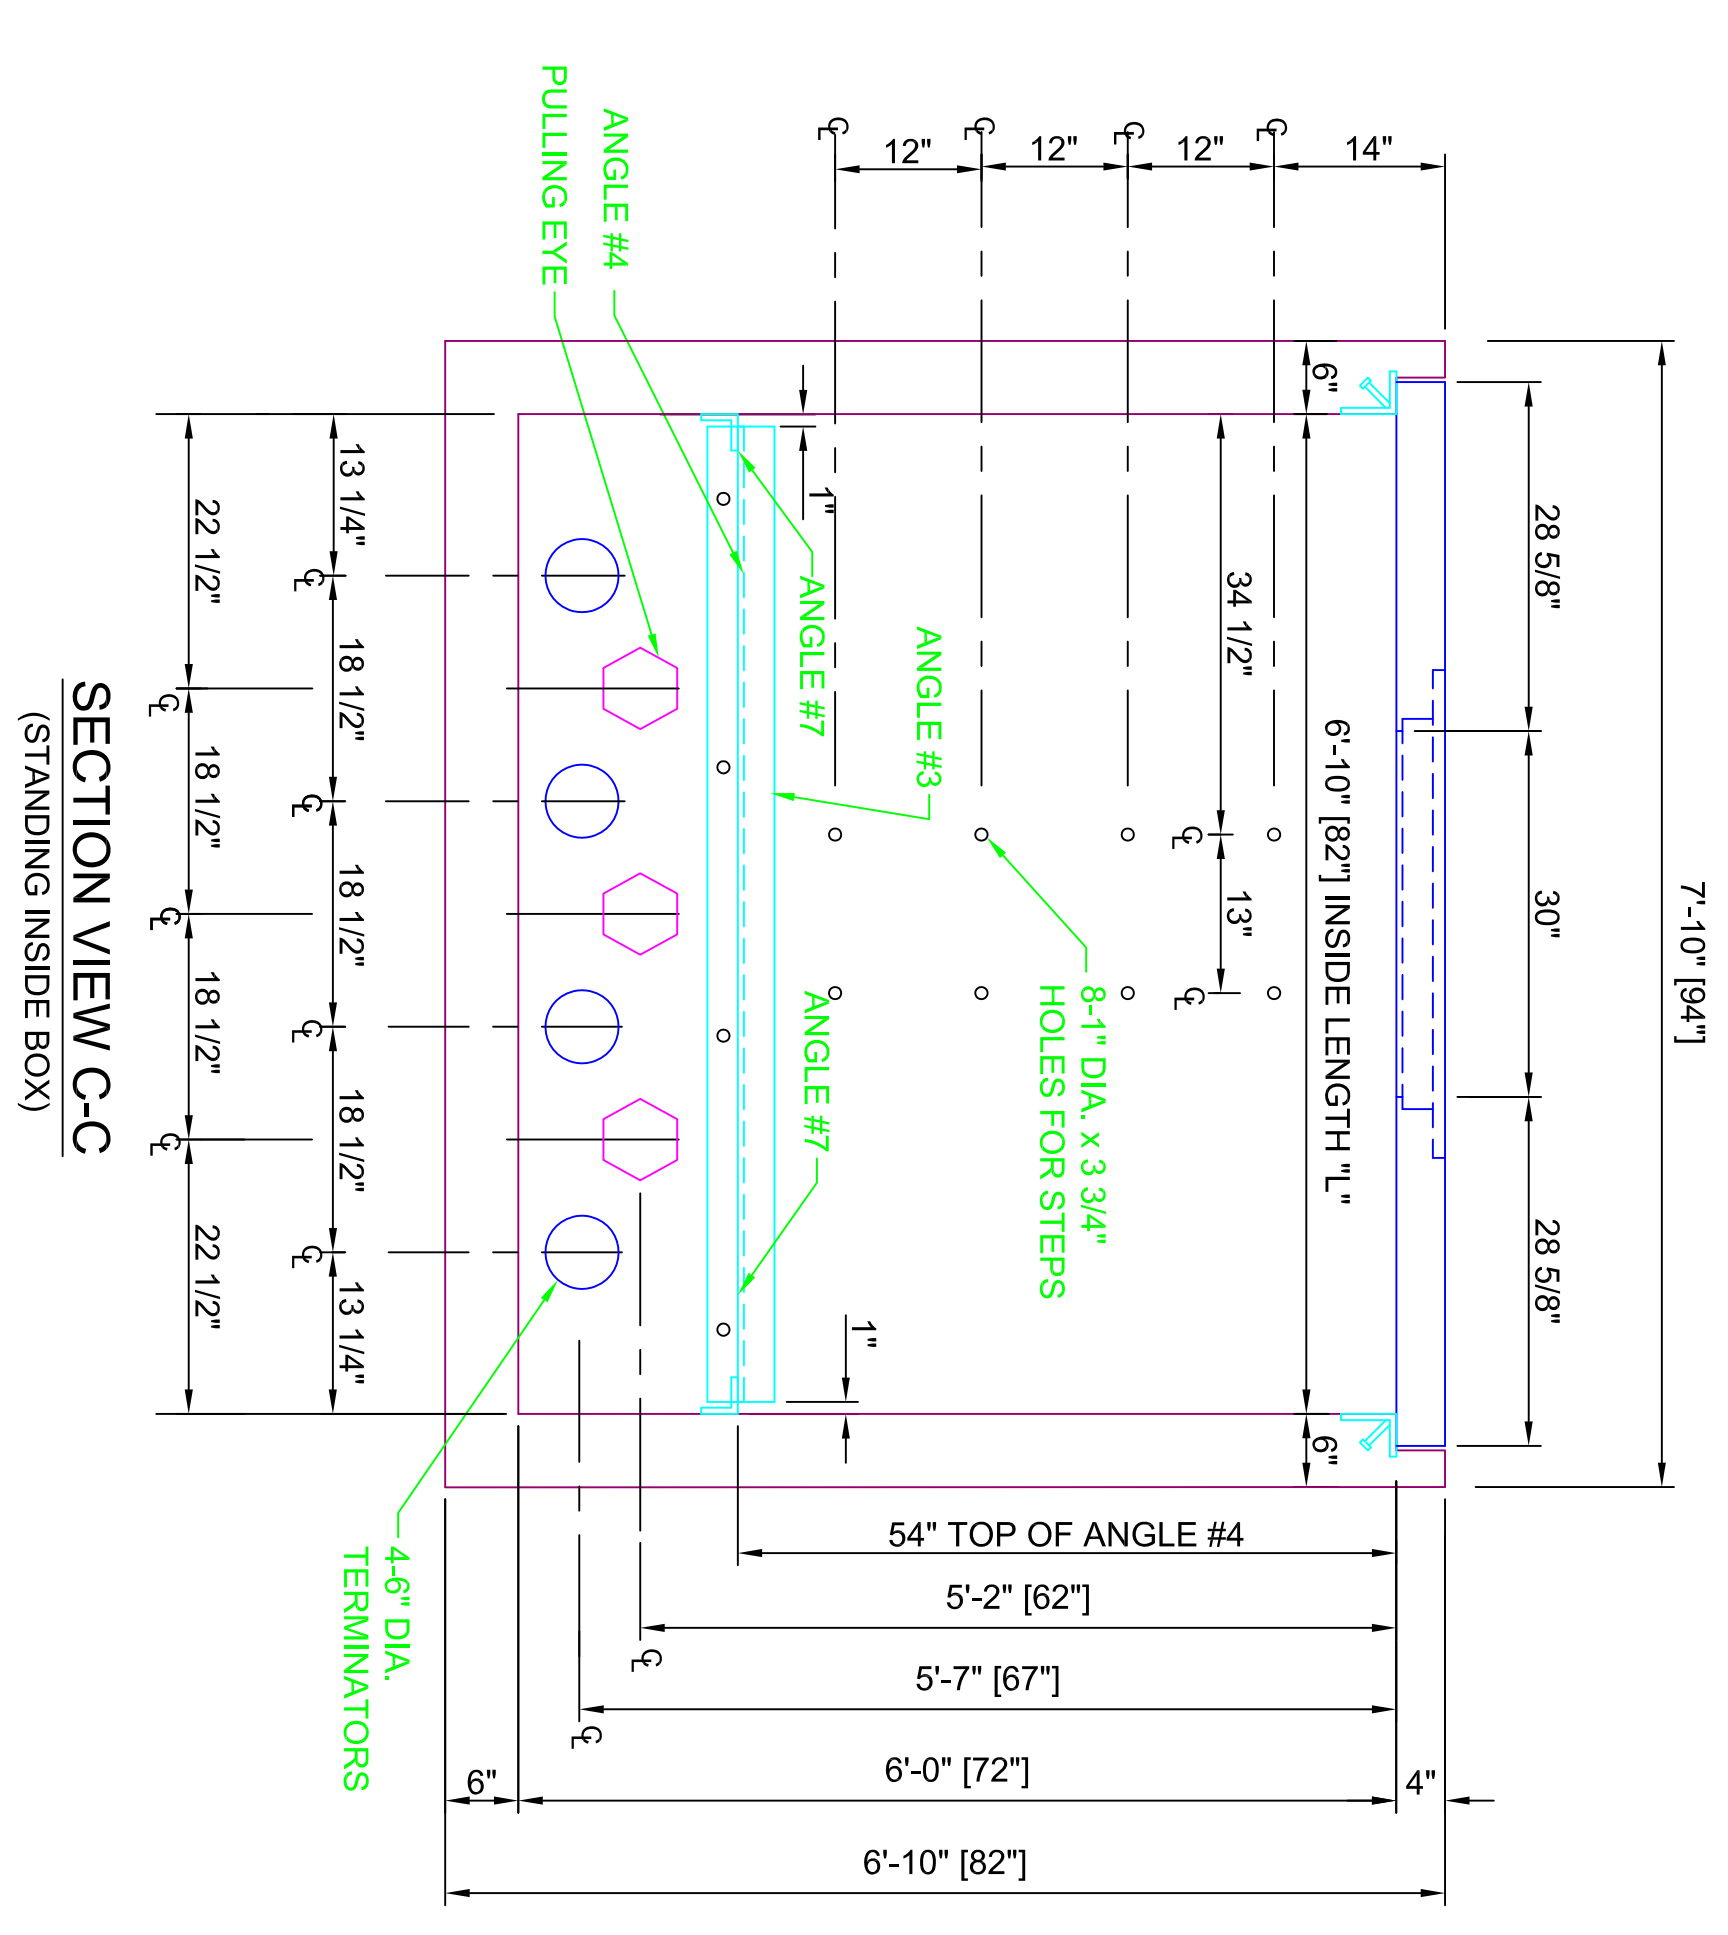


SECTION VIEW C-C
(STANDING INSIDE BOX)

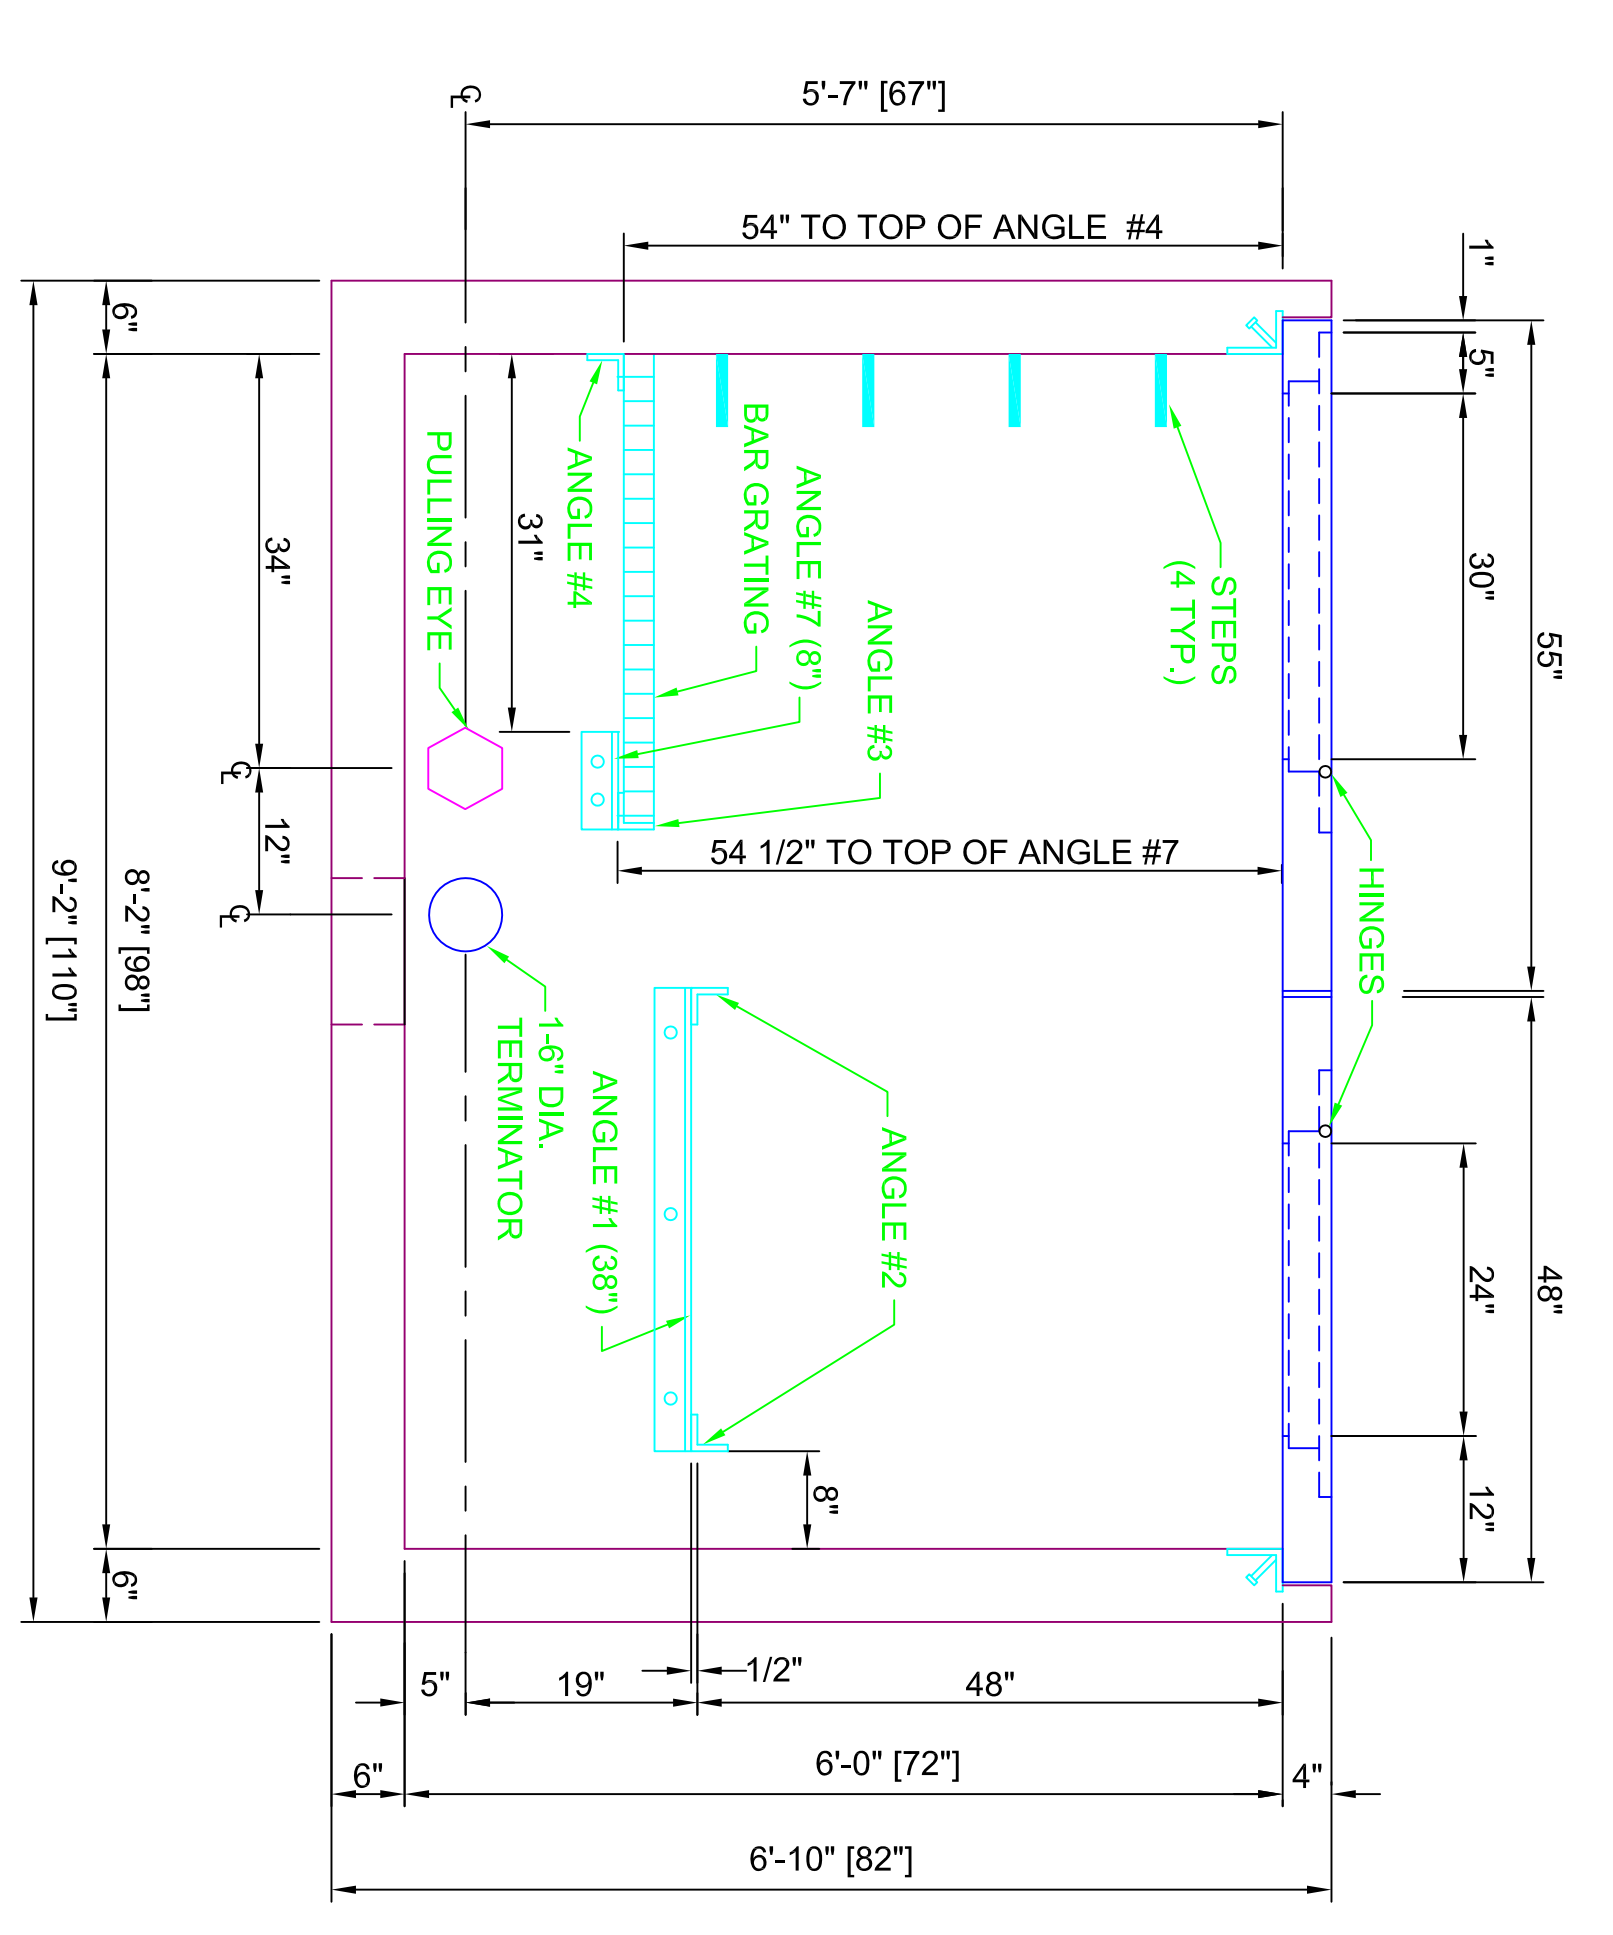

SECTION VIEW B-B
(STANDING INSIDE BOX)

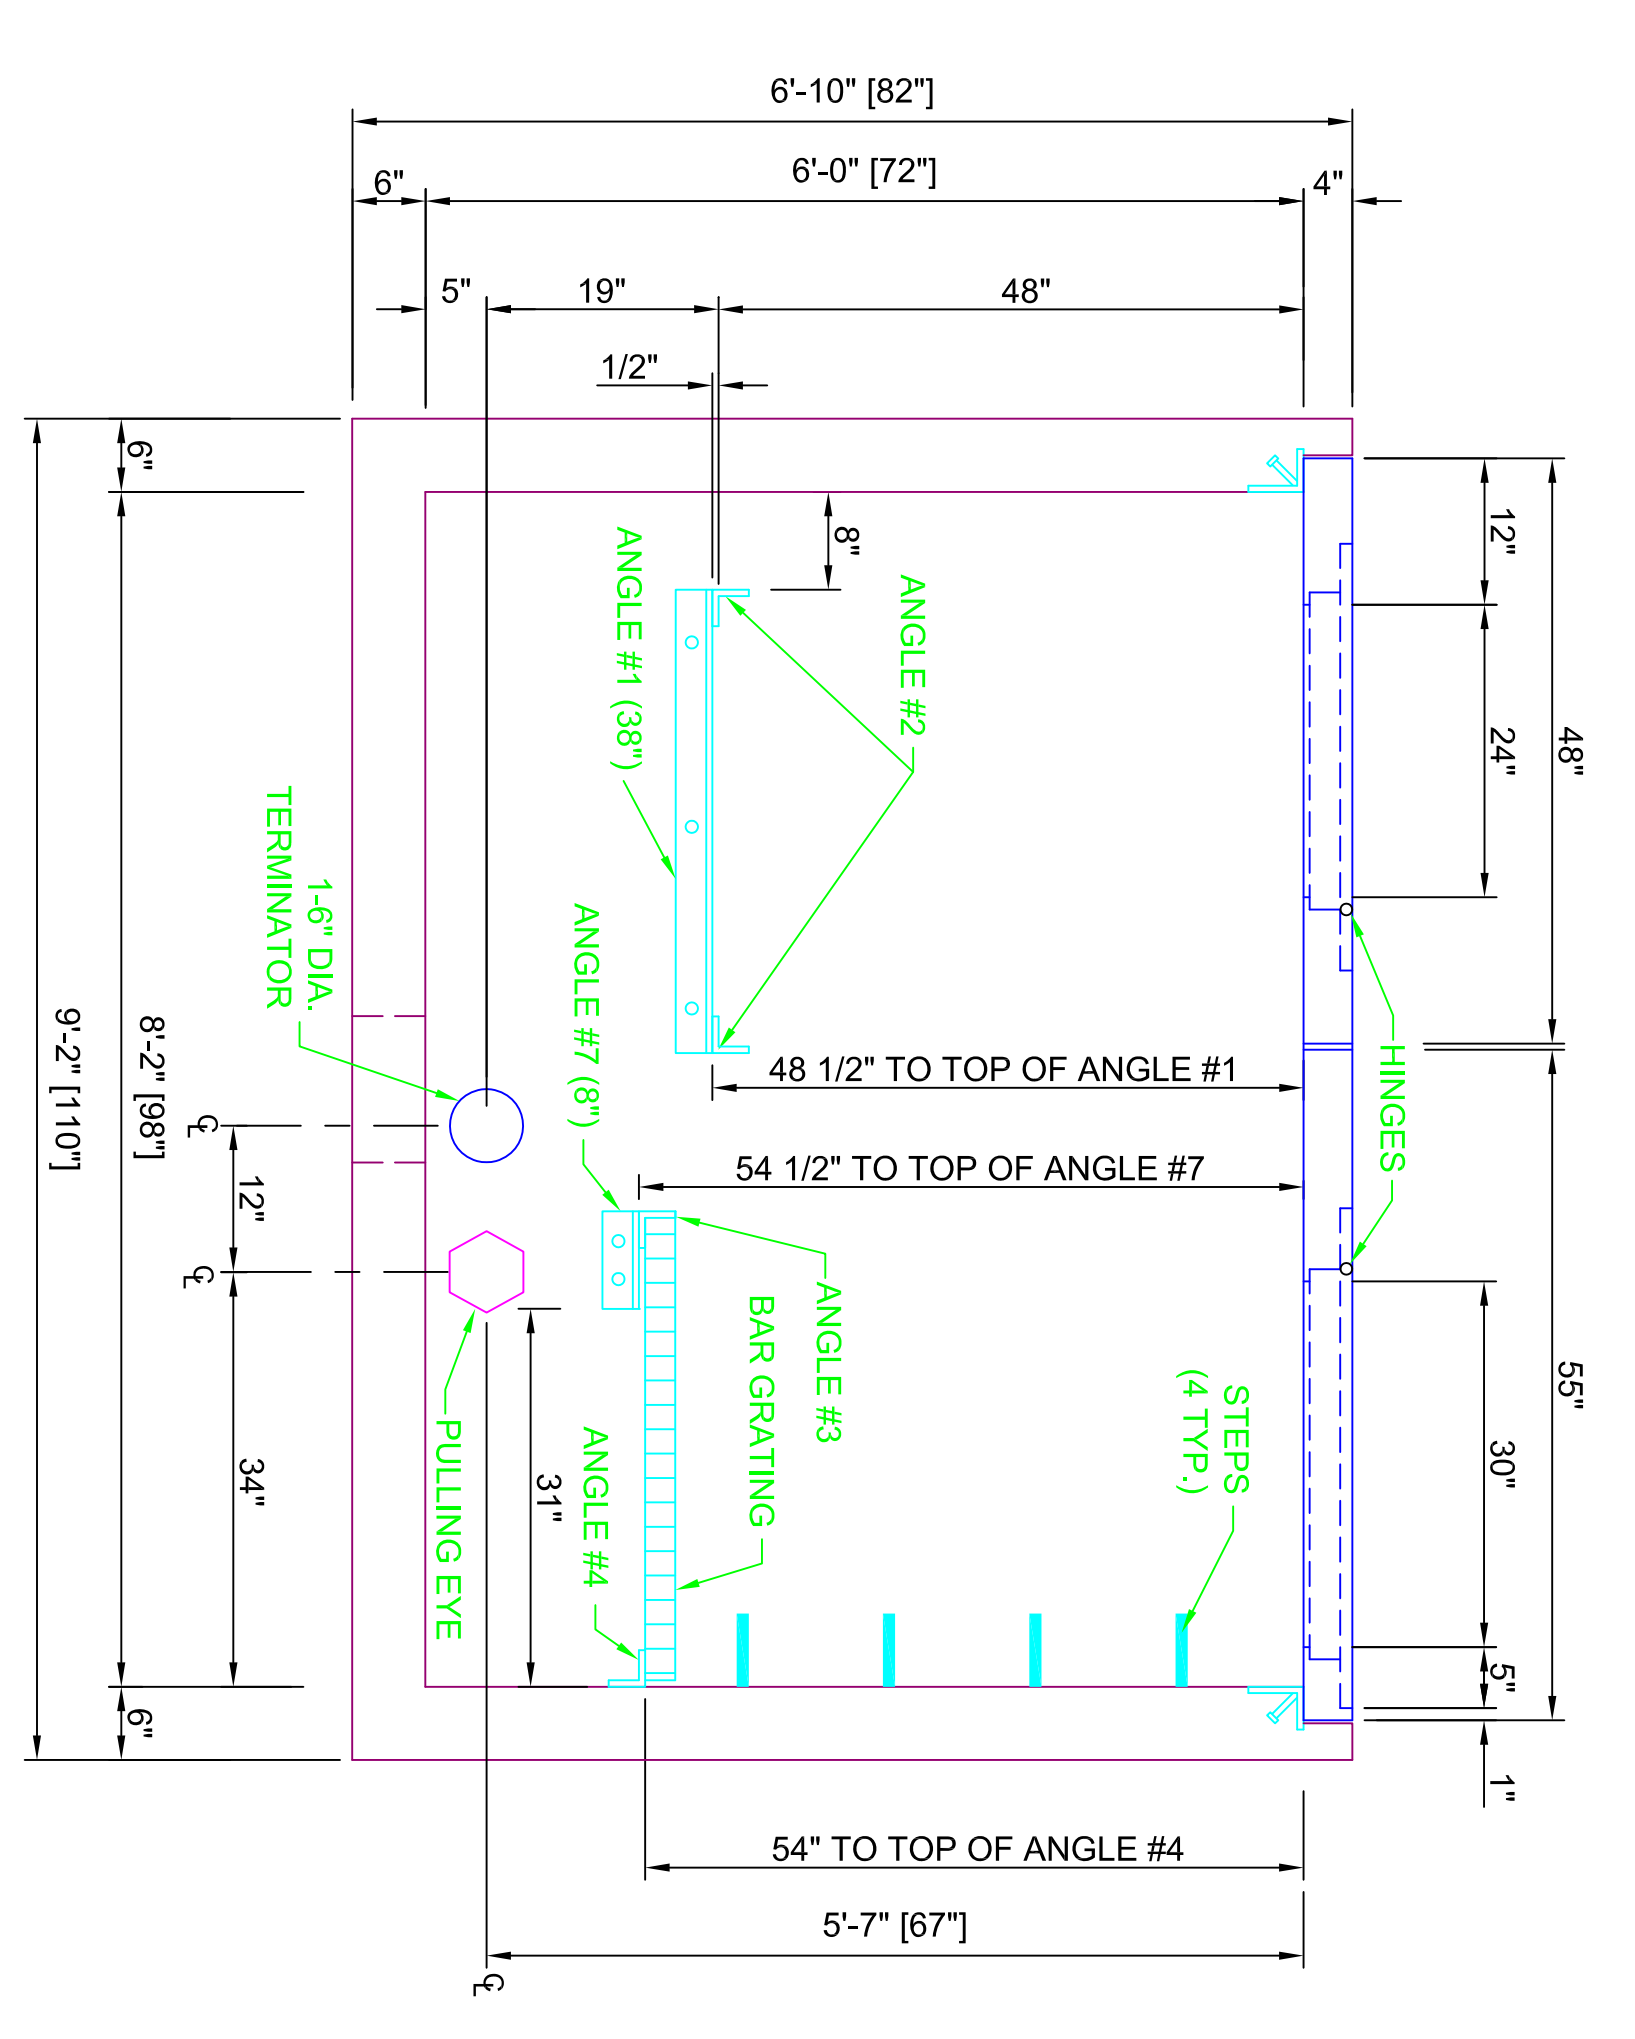

SECTION VIEW D-D
(STANDING INSIDE BOX)

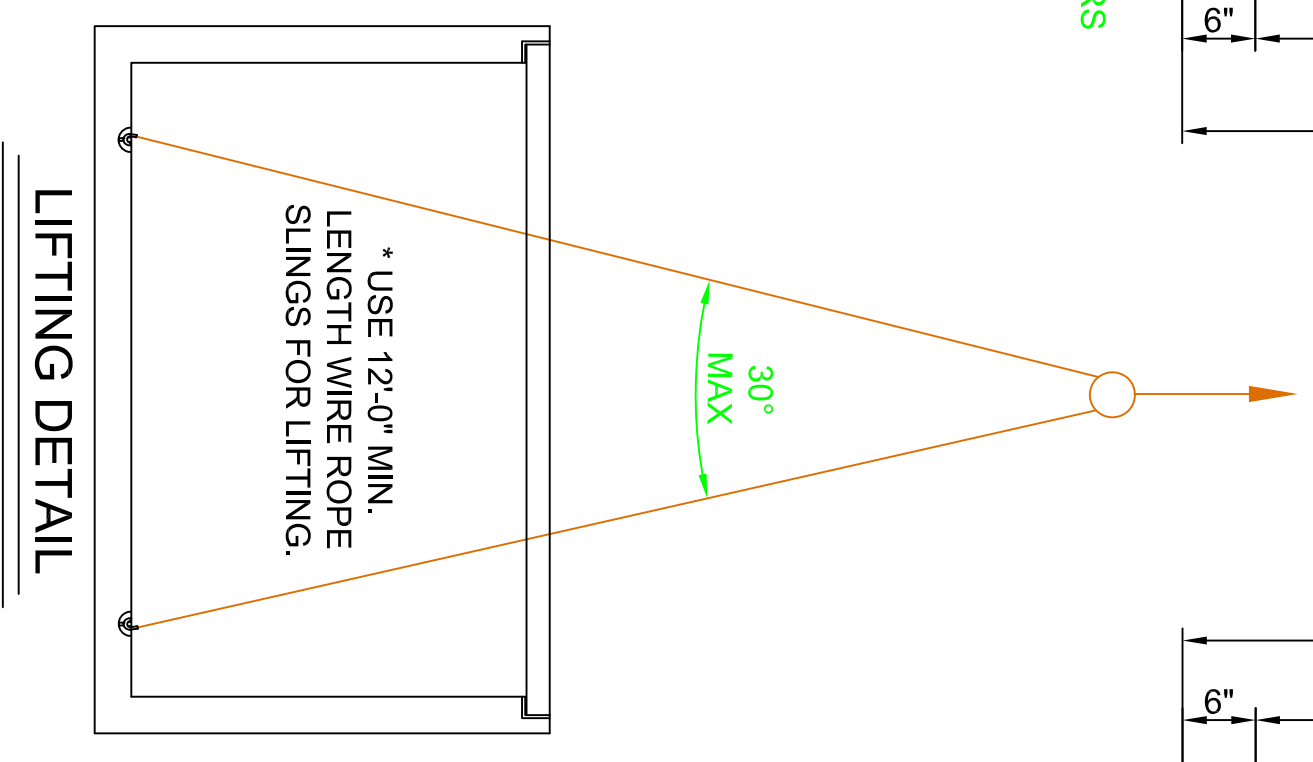

LIFTING DETAIL

NOTE:
VAULT WEIGHT = 19,600#
LID #1 WEIGHT = 1,000#
LID #2 WEIGHT = 1,400#

NO.	DATE	BY	REVISION

Trenwa Inc.
1419 ALEXANDRIA PIKE FORT THOMAS, KY 41075 859-781-0831
SCALE: 3/4" = 1'-0" DRAWN BY: CGB APPROVED BY: KR
DATE: FEB 4, 2010 ARCH D-SIZE DRAWING PLOT 1:1
4-WAY LIGHT DUTY VAULT FOR S & C ELECTRIC 38KV VISTA SWITCHGEAR
DRAWING NUMBER: 4WLD38-C