




PLAN VIEW  
(ANGLE SUPPORTS OMITTED FOR CLARITY)

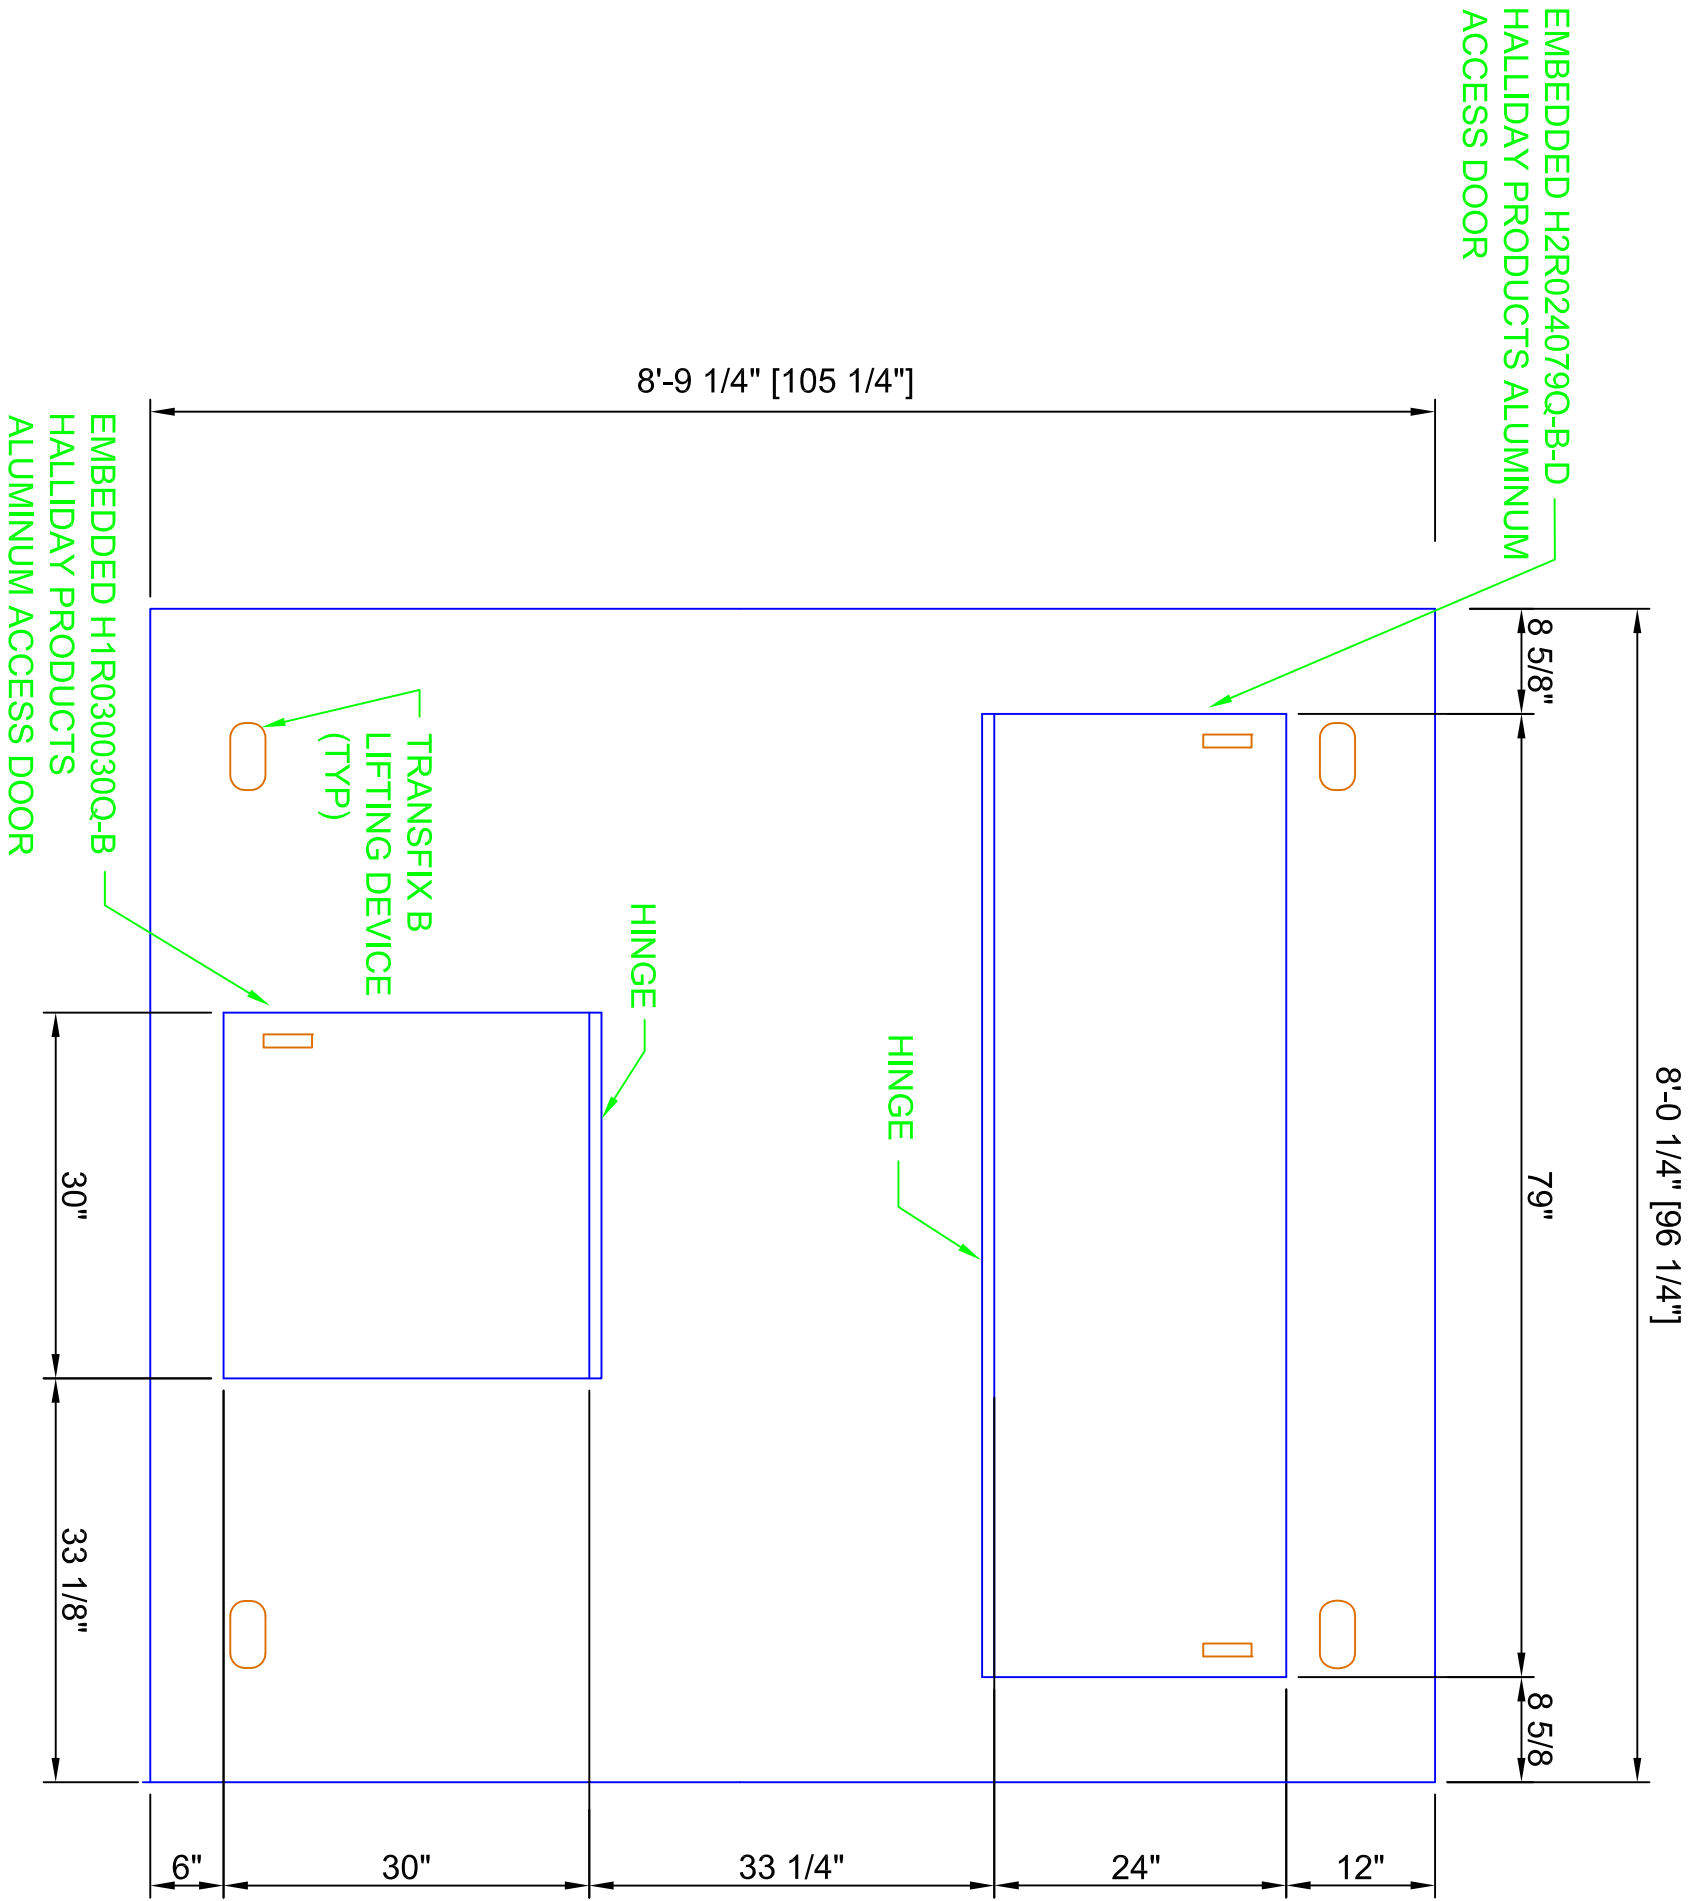


CONCRETE - LID  
HS20 HIGHWAY LOAD

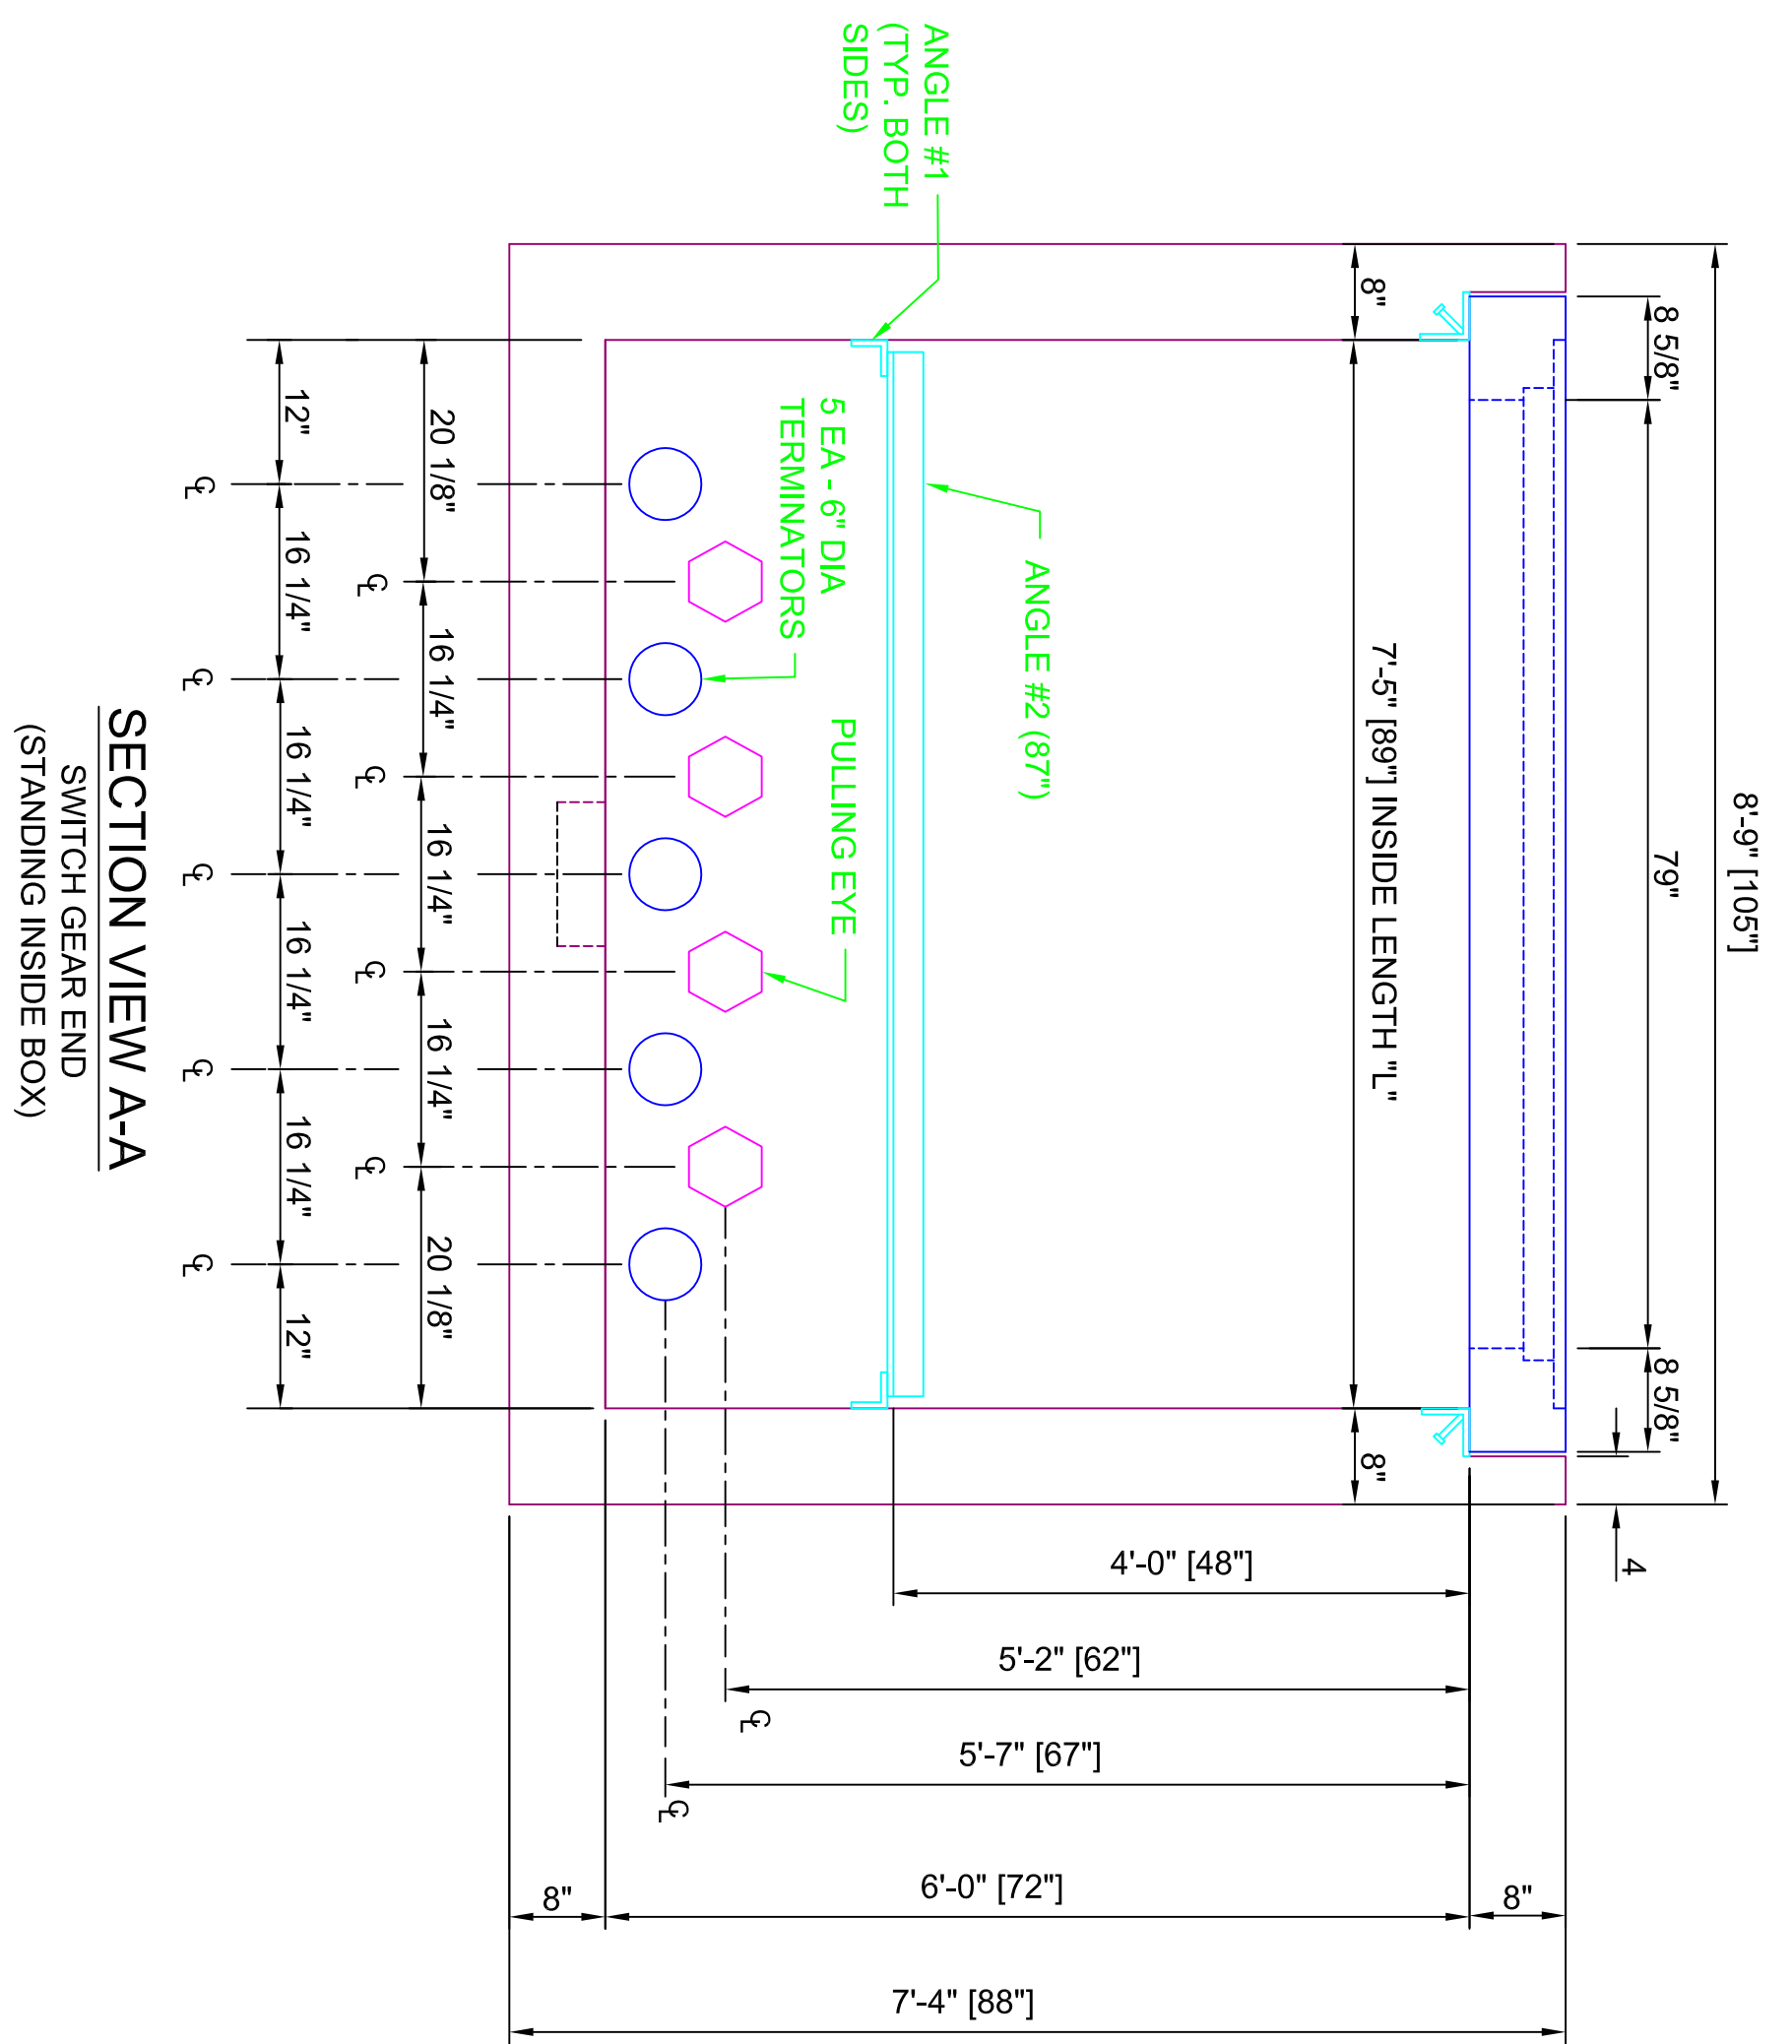


SECTION VIEW A-A  
(SWITCH GEAR END  
(STANDING INSIDE BOX))

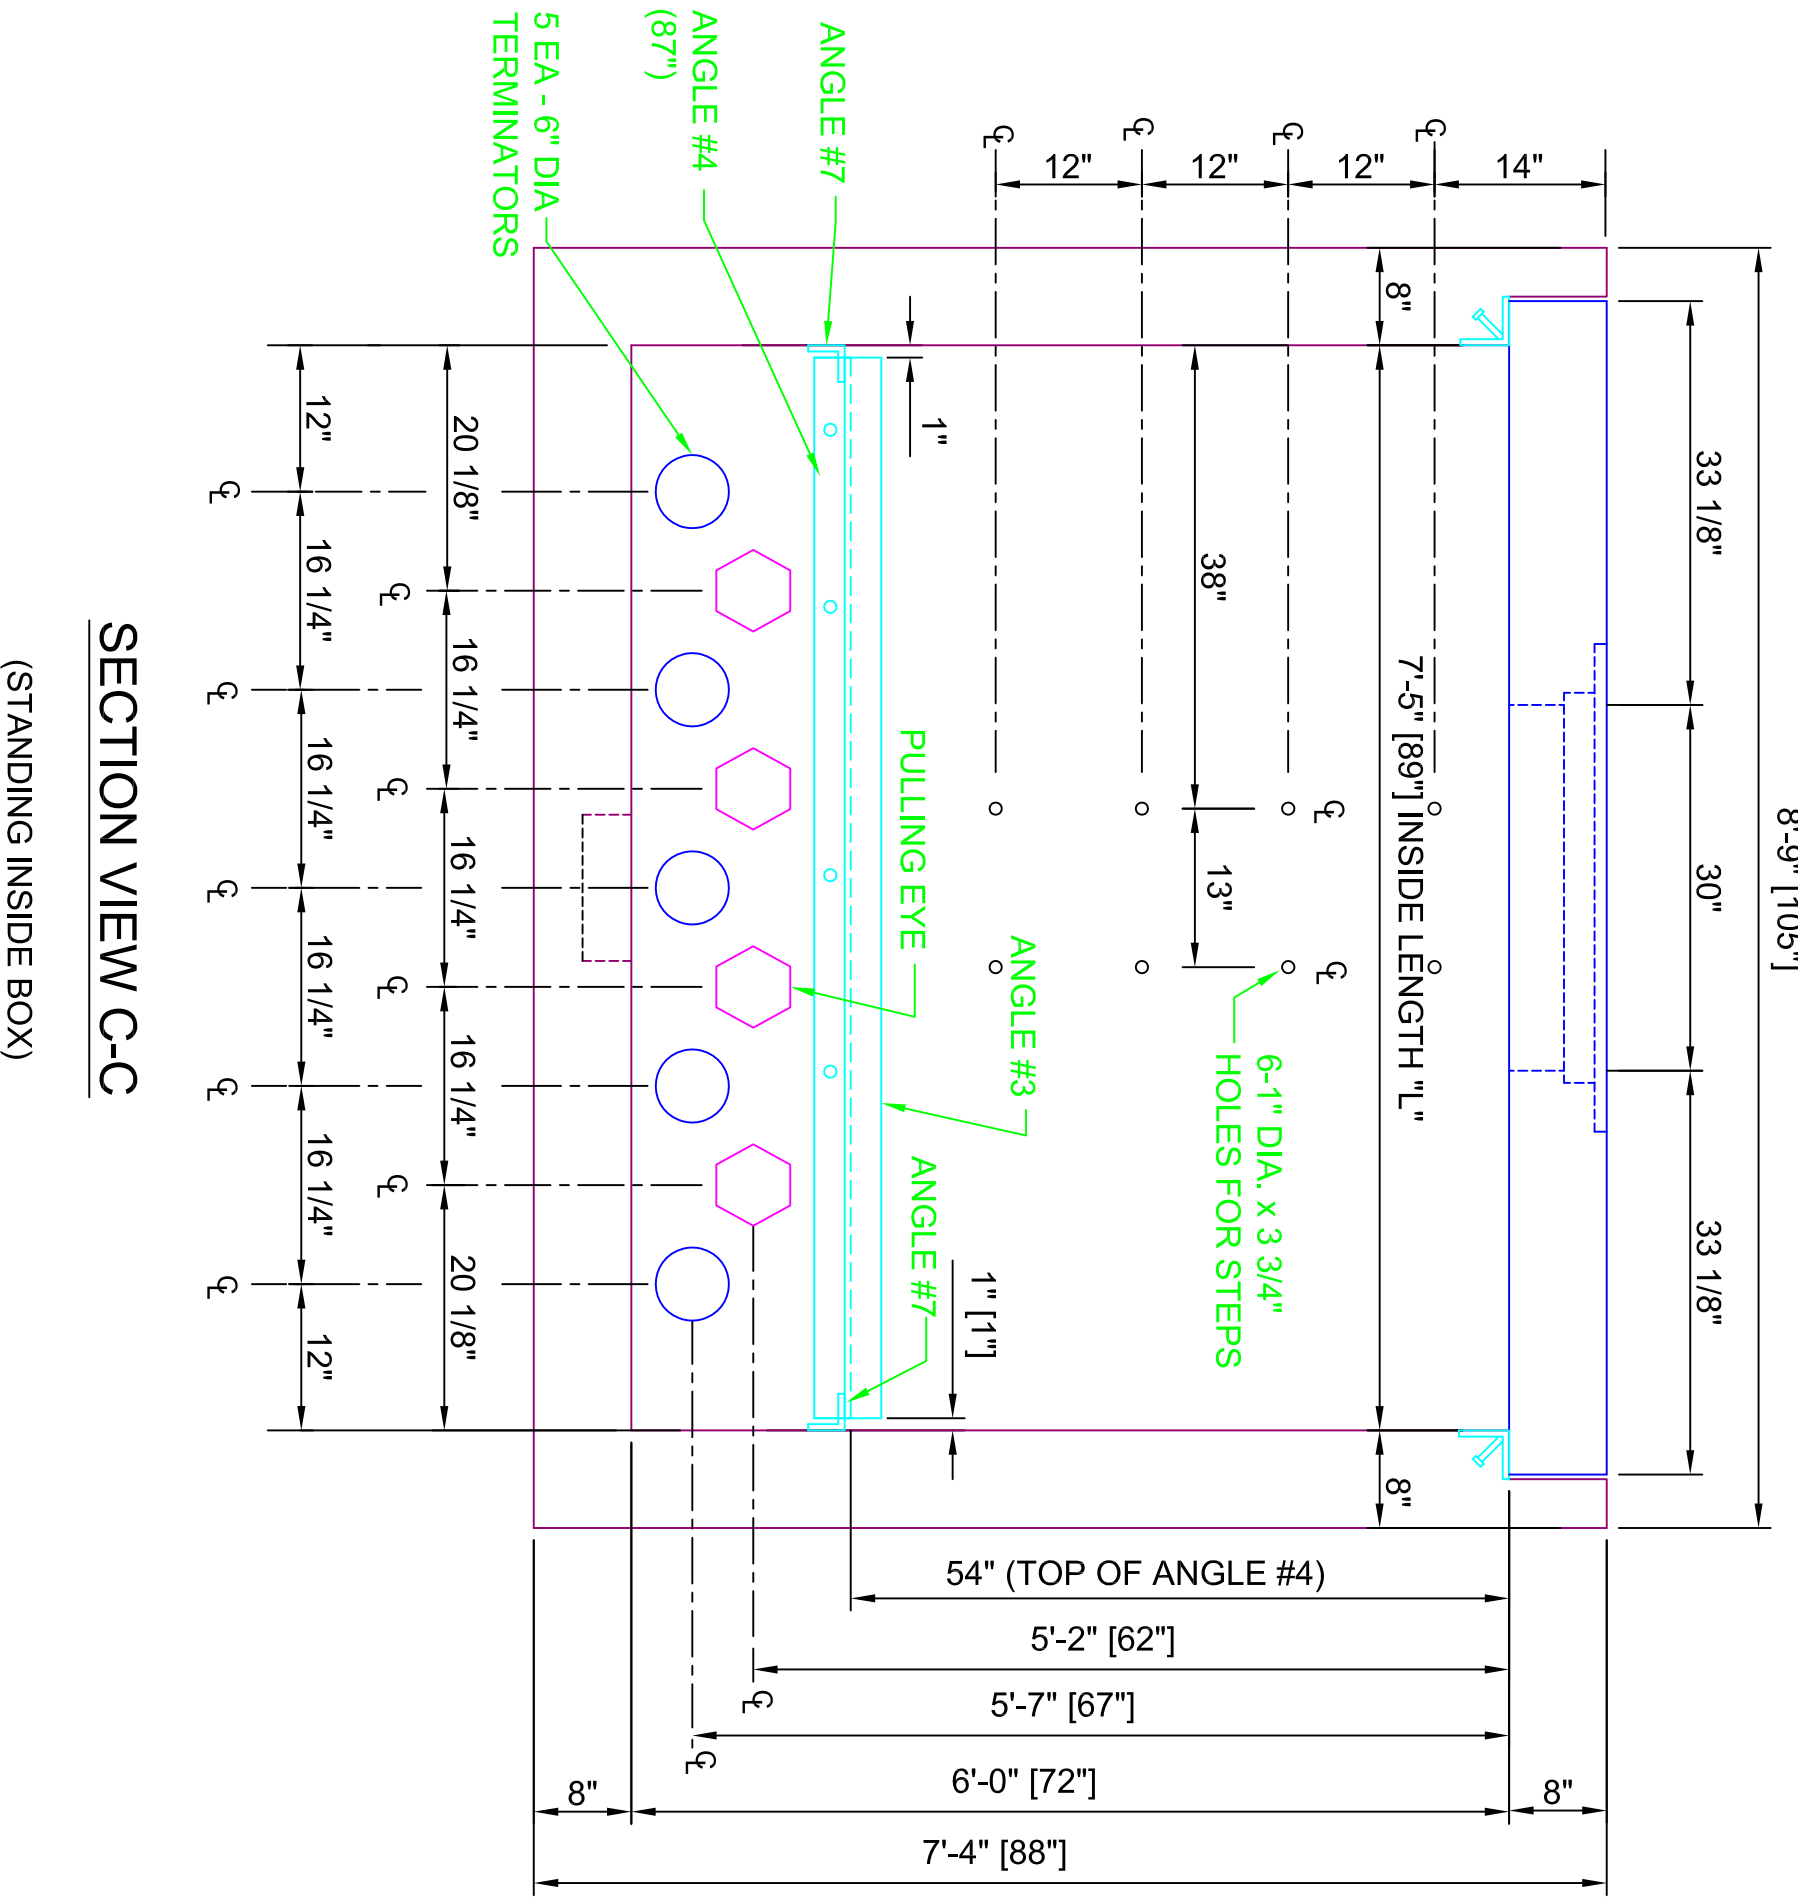


SECTION VIEW C-C  
(STANDING INSIDE BOX)

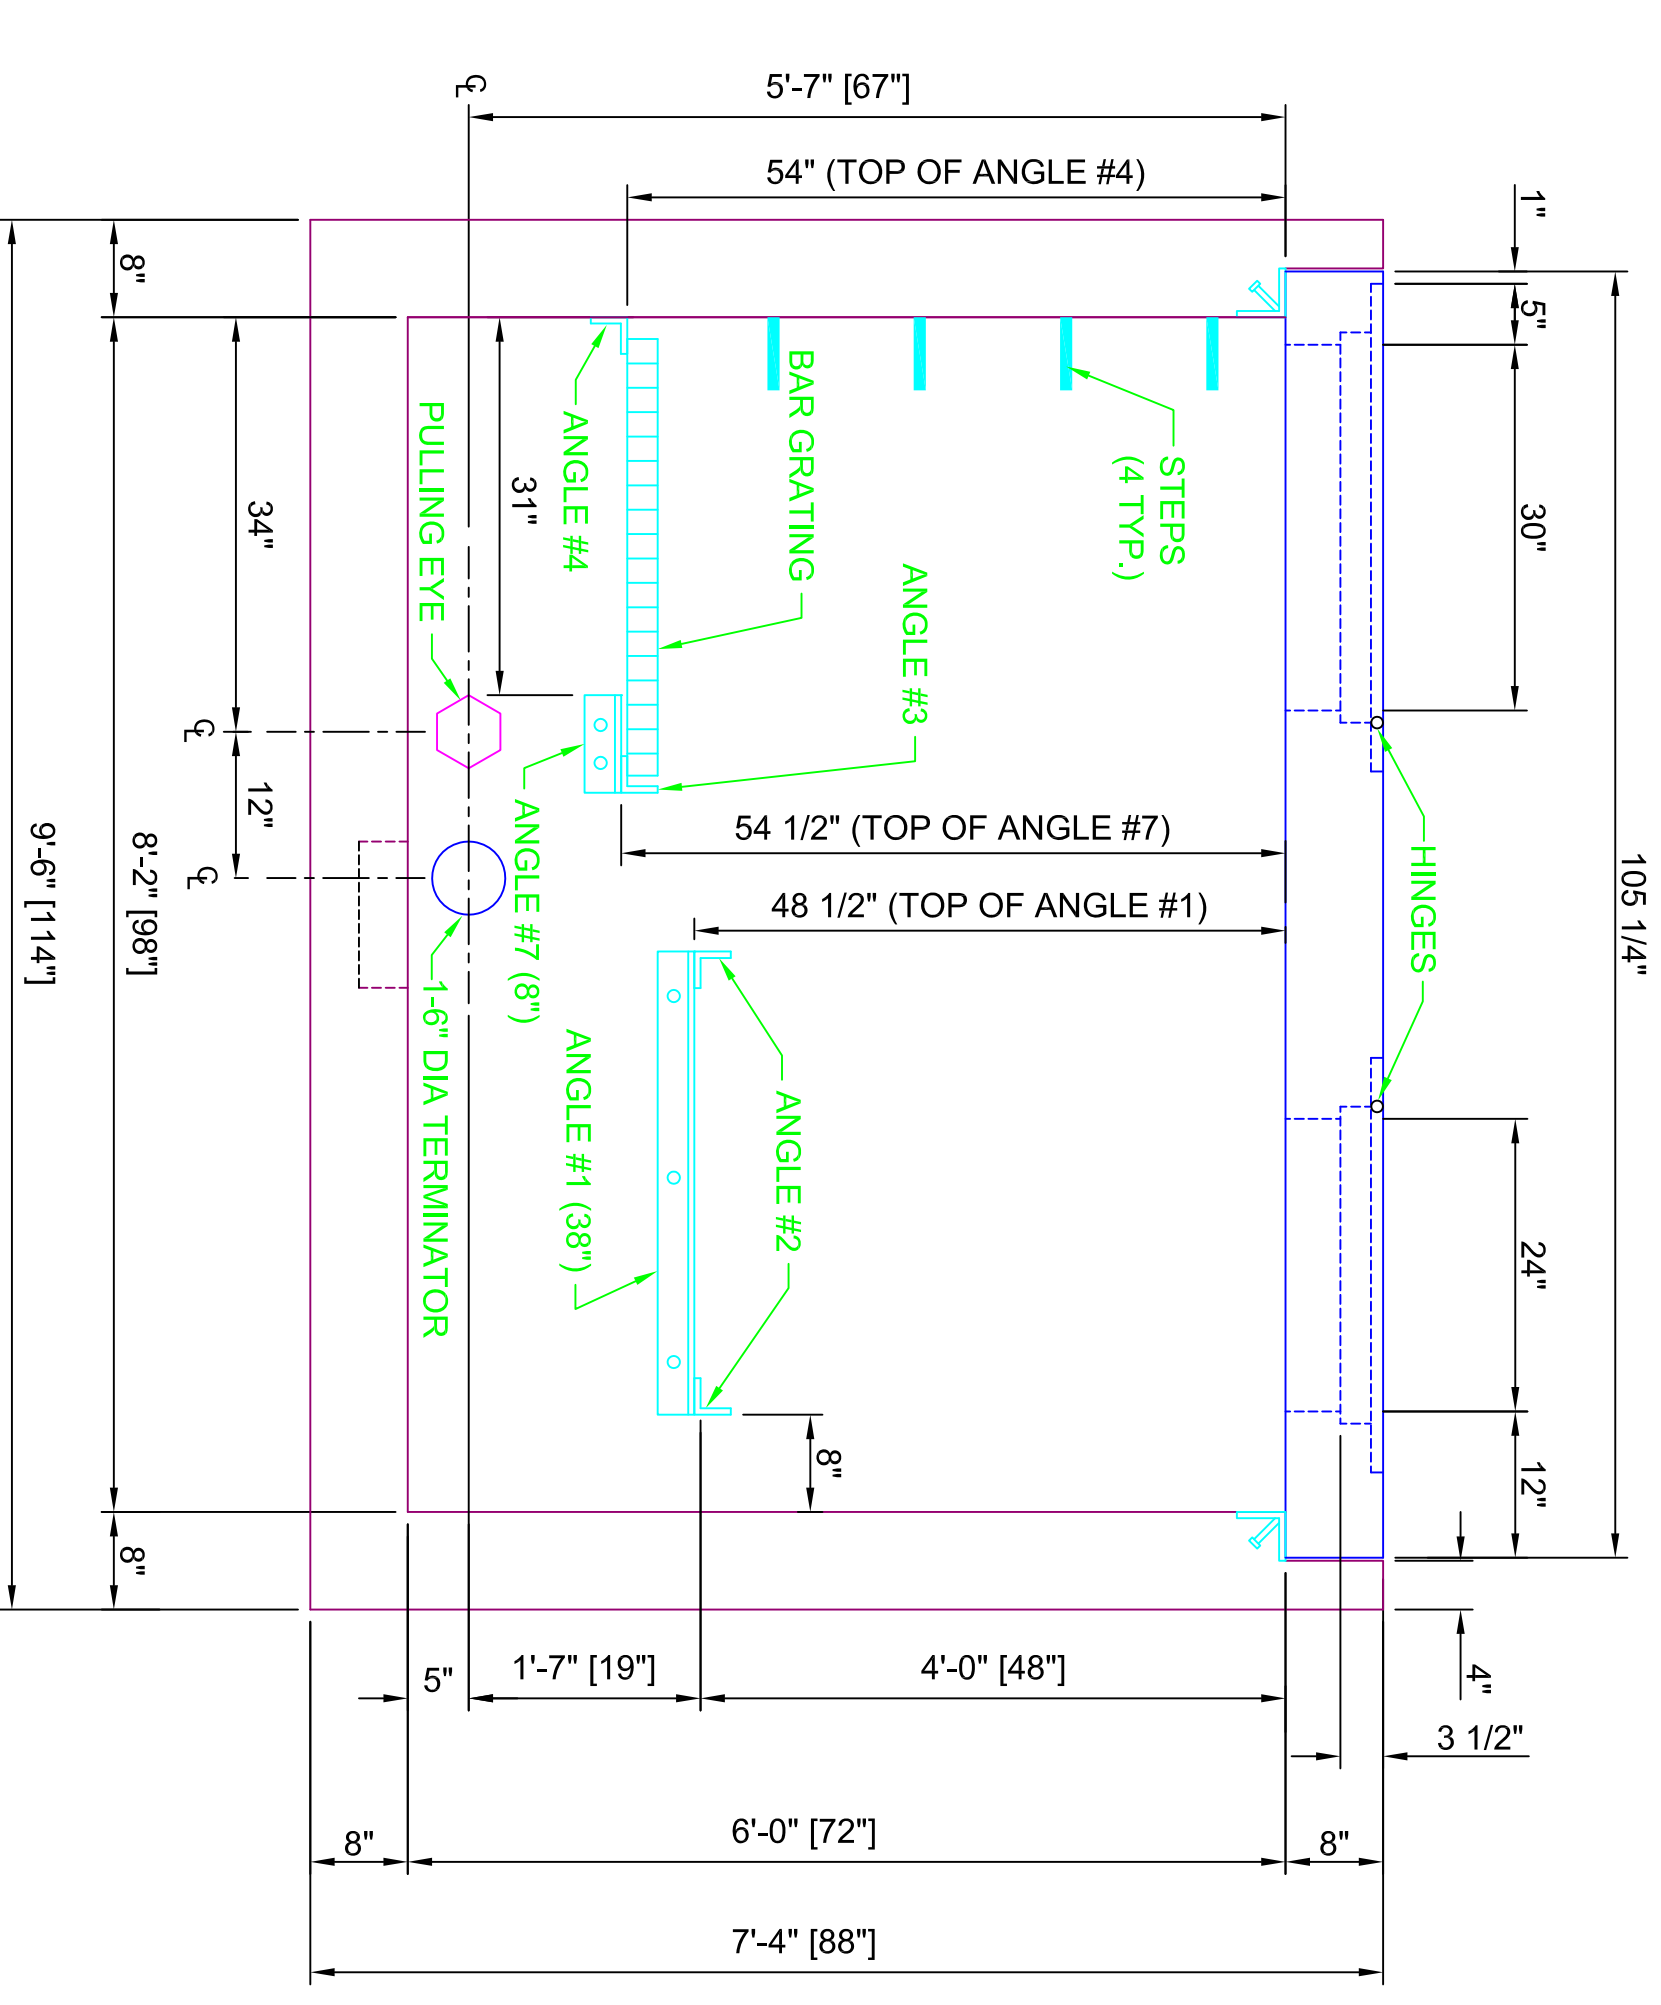

SECTION VIEW B-B  
(STANDING INSIDE BOX)

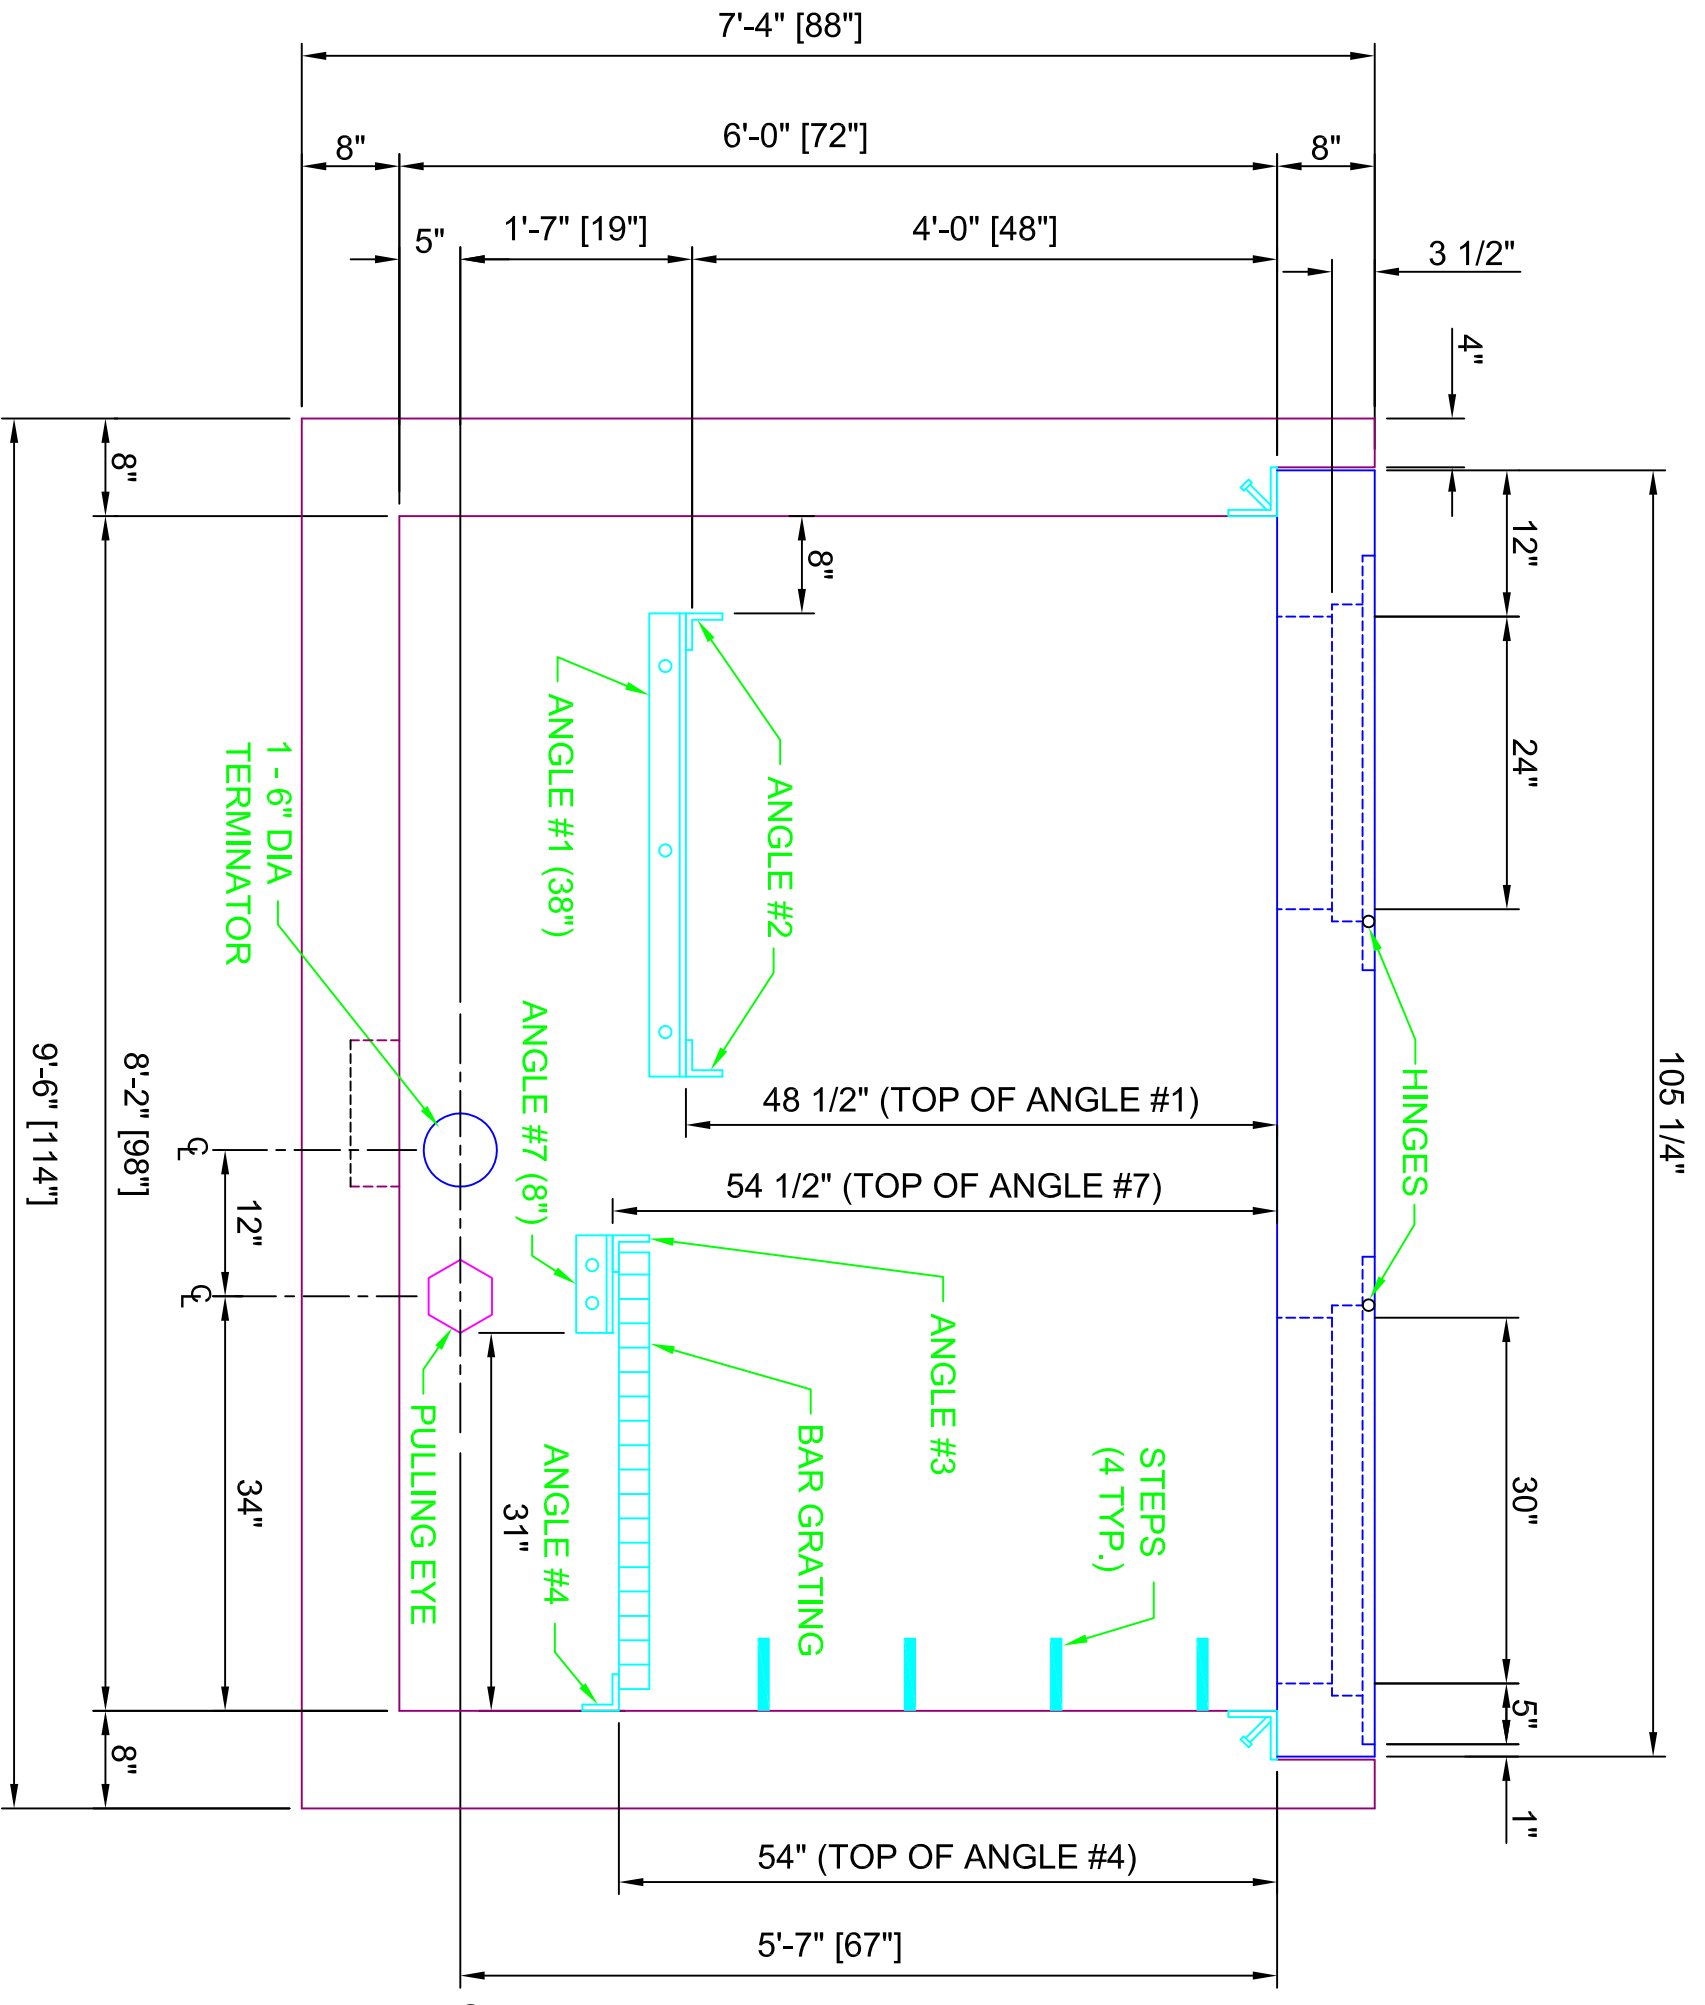

SECTION VIEW D-D  
(STANDING INSIDE BOX)

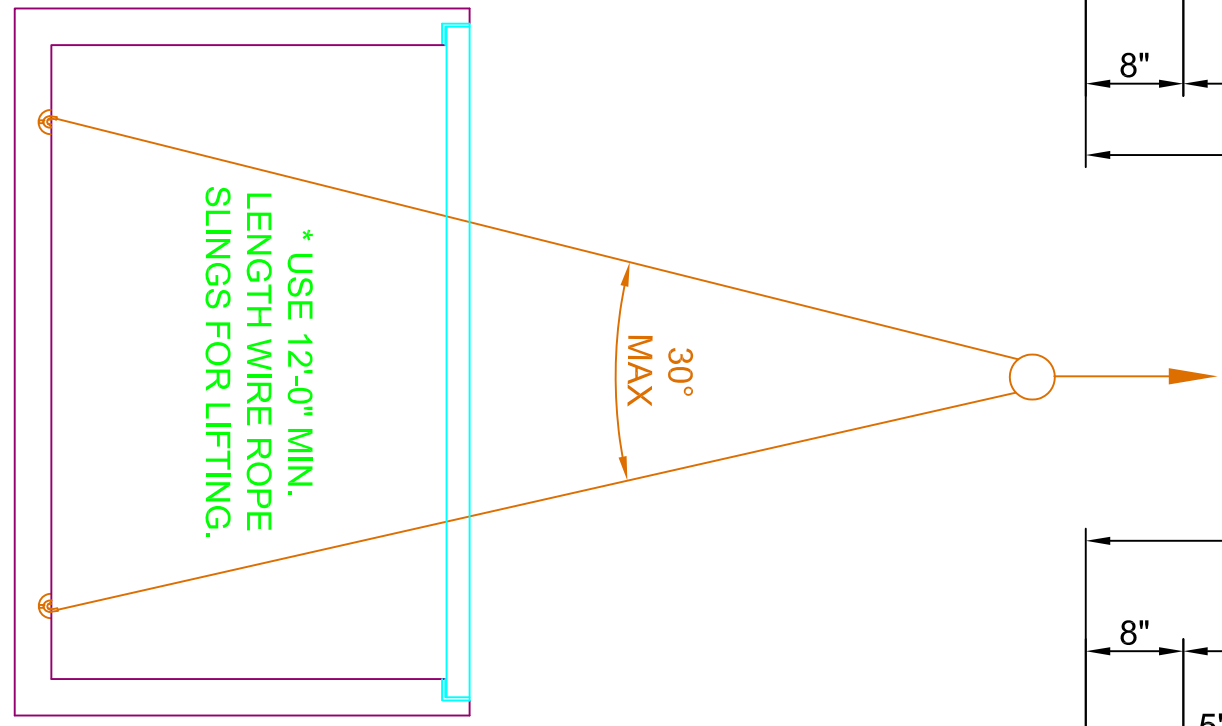

LIFTING DETAIL

NOTE:  
LID WEIGHT = 5300#

NO.	DATE	BY	REVISION

**Trenwa Inc.**  
 1419 ALEXANDRIA PIKE FORT THOMAS, KY 41075 859-781-0831  
 SCALE: 3/4" = 1'-0" DRAWN BY: CGB APPROVED BY: KR  
 DATE: June 28, 2012 ARCH D-SIZE DRAWING PLOT 1:1  
 5-WAY HEAVY DUTY VALU-T FOR S & C ELECTRIC 15.5 KV VISTA SWITCHGEAR  
 DRAWING NUMBER 5WHD15-C