




PLAN VIEW
(ANGLE SUPPORTS OMITTED FOR CLARITY)

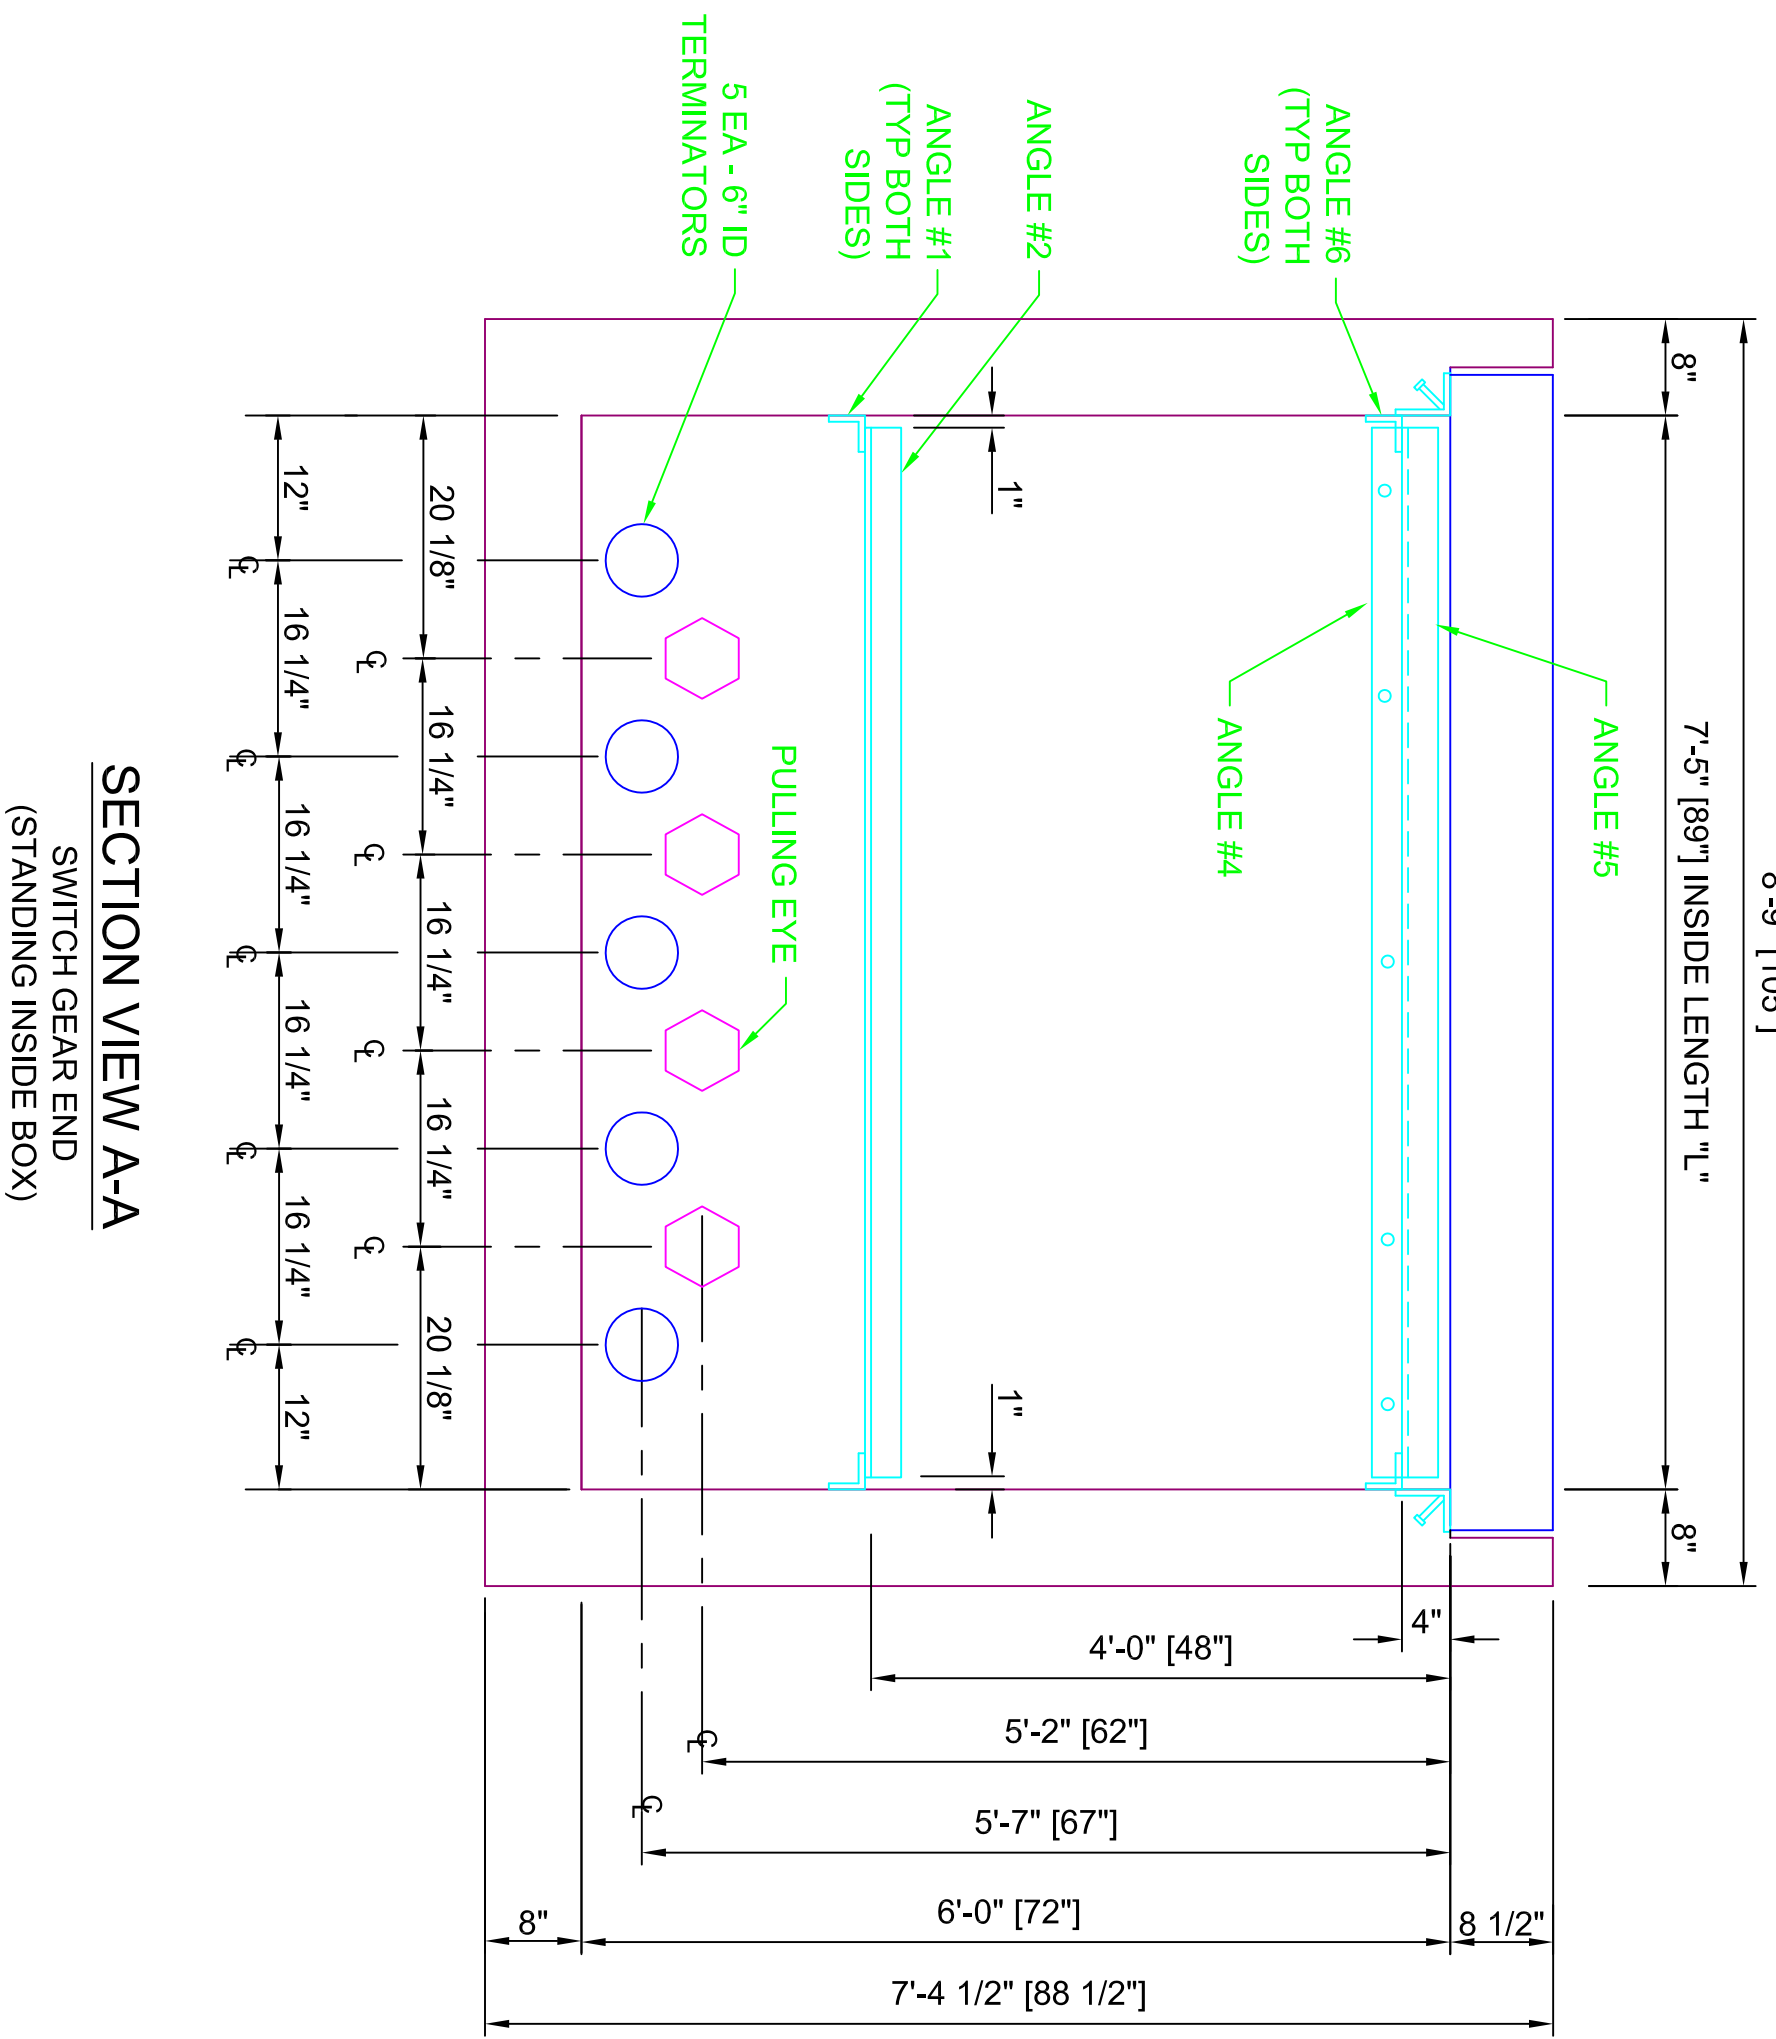

SECTION VIEW A-A
SWITCH GEAR END
(STANDING INSIDE BOX)

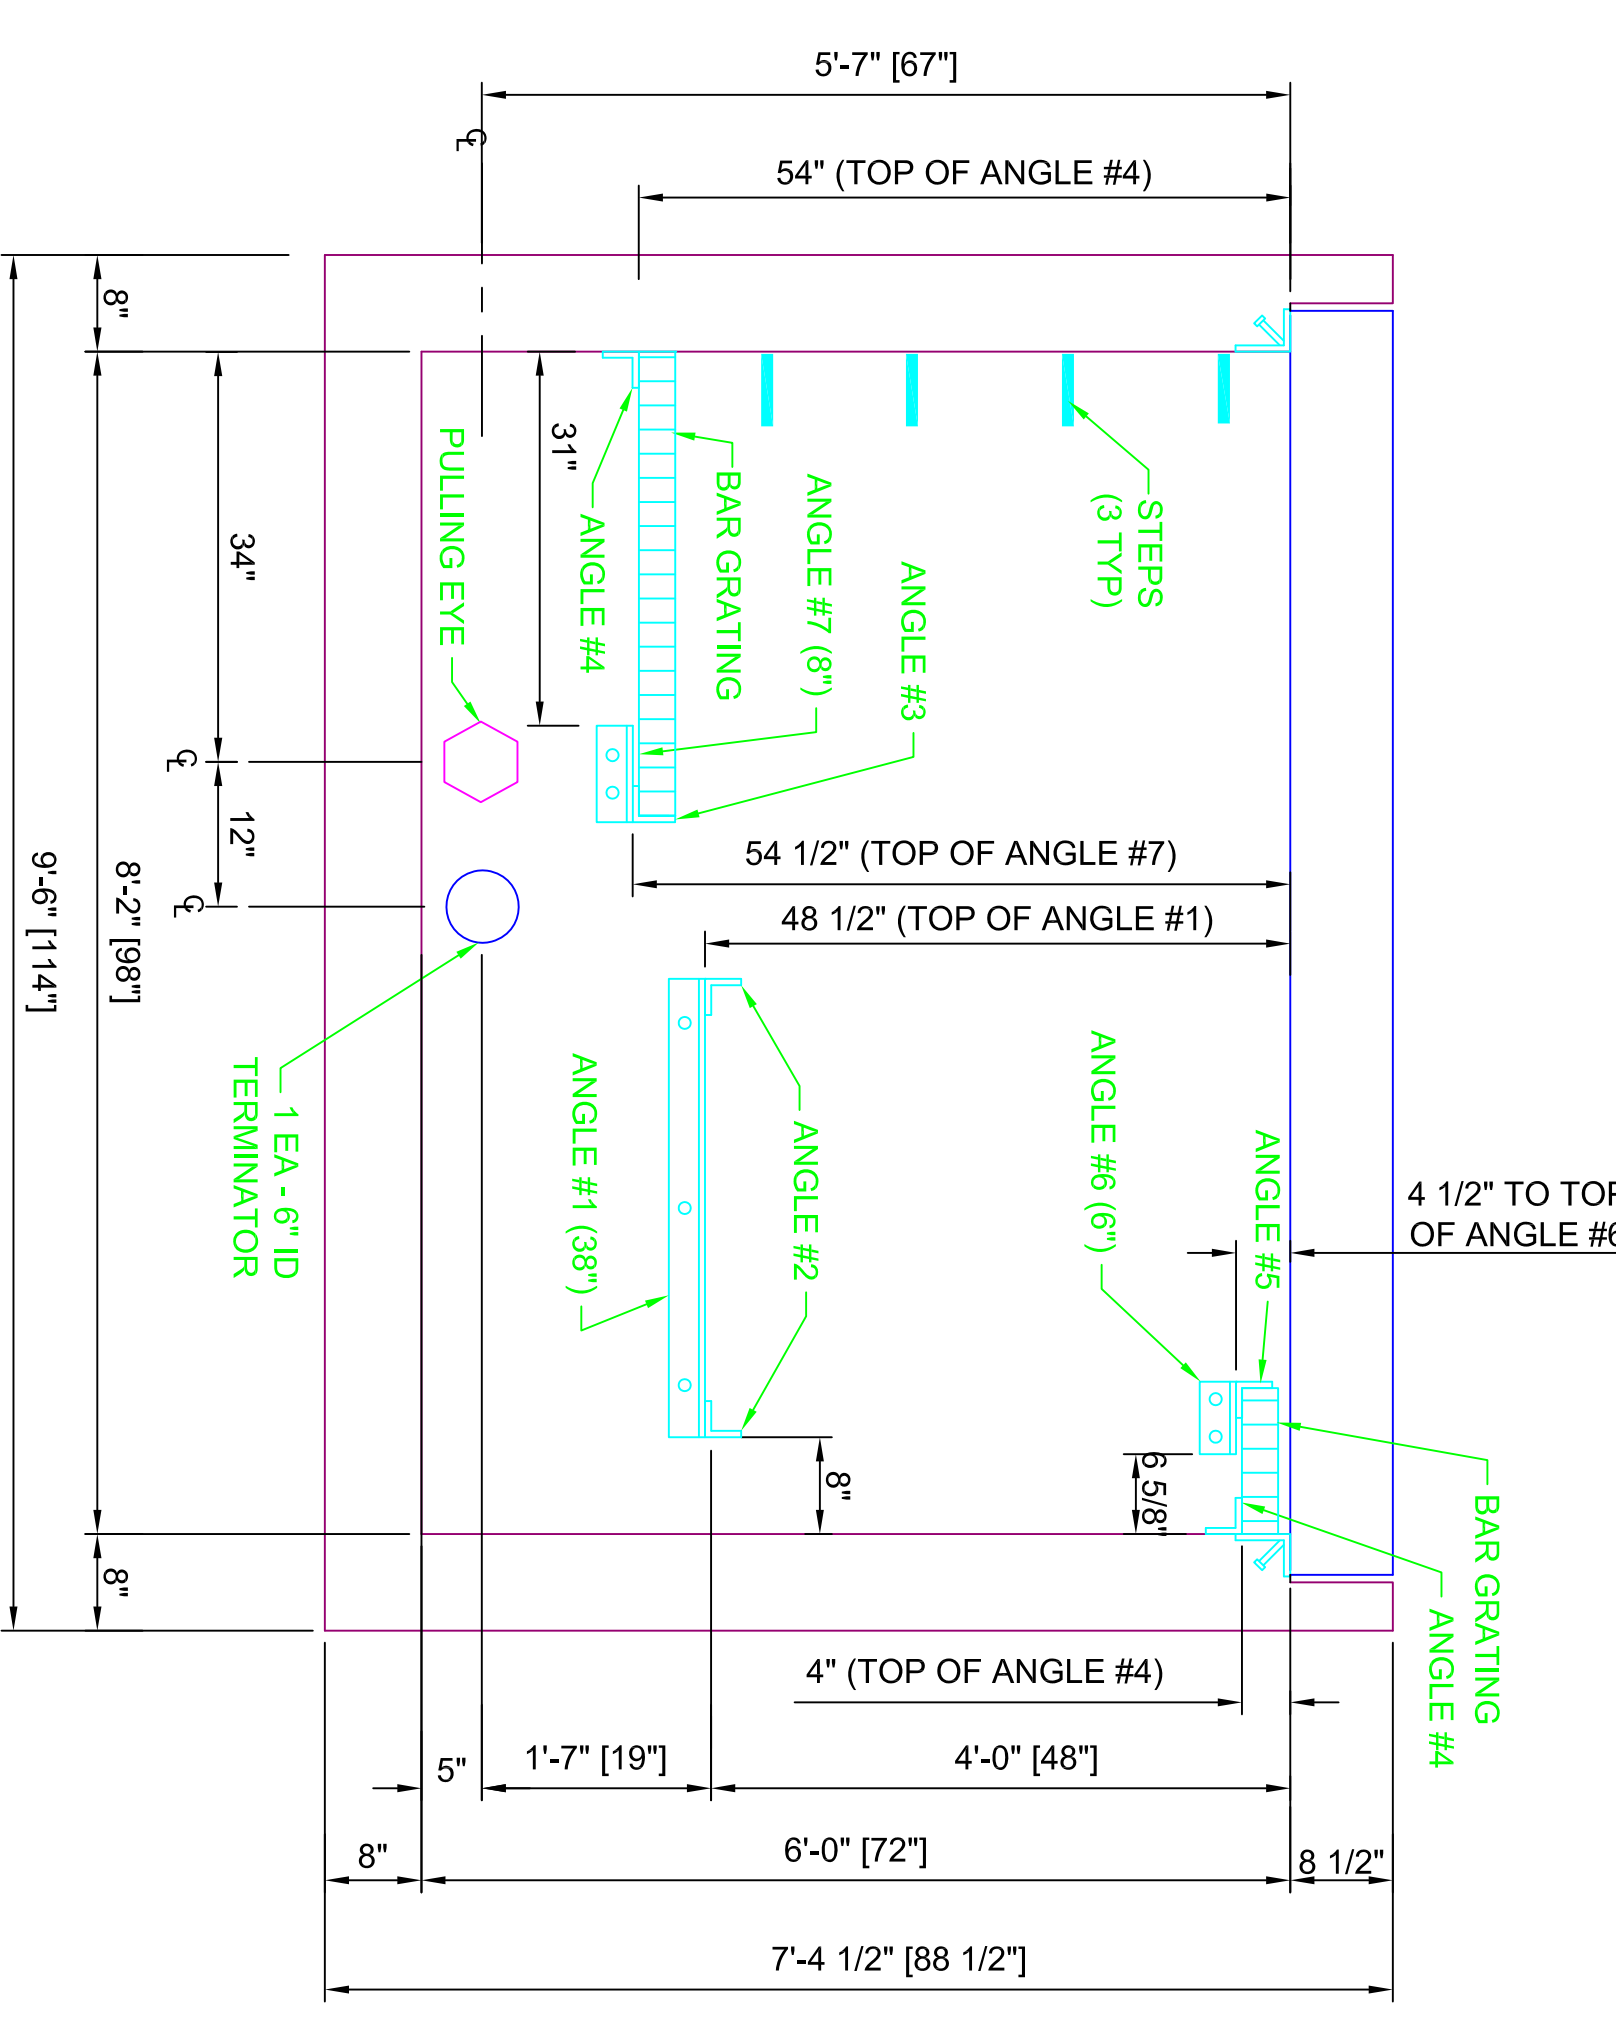


SECTION VIEW B-B
(STANDING INSIDE BOX)

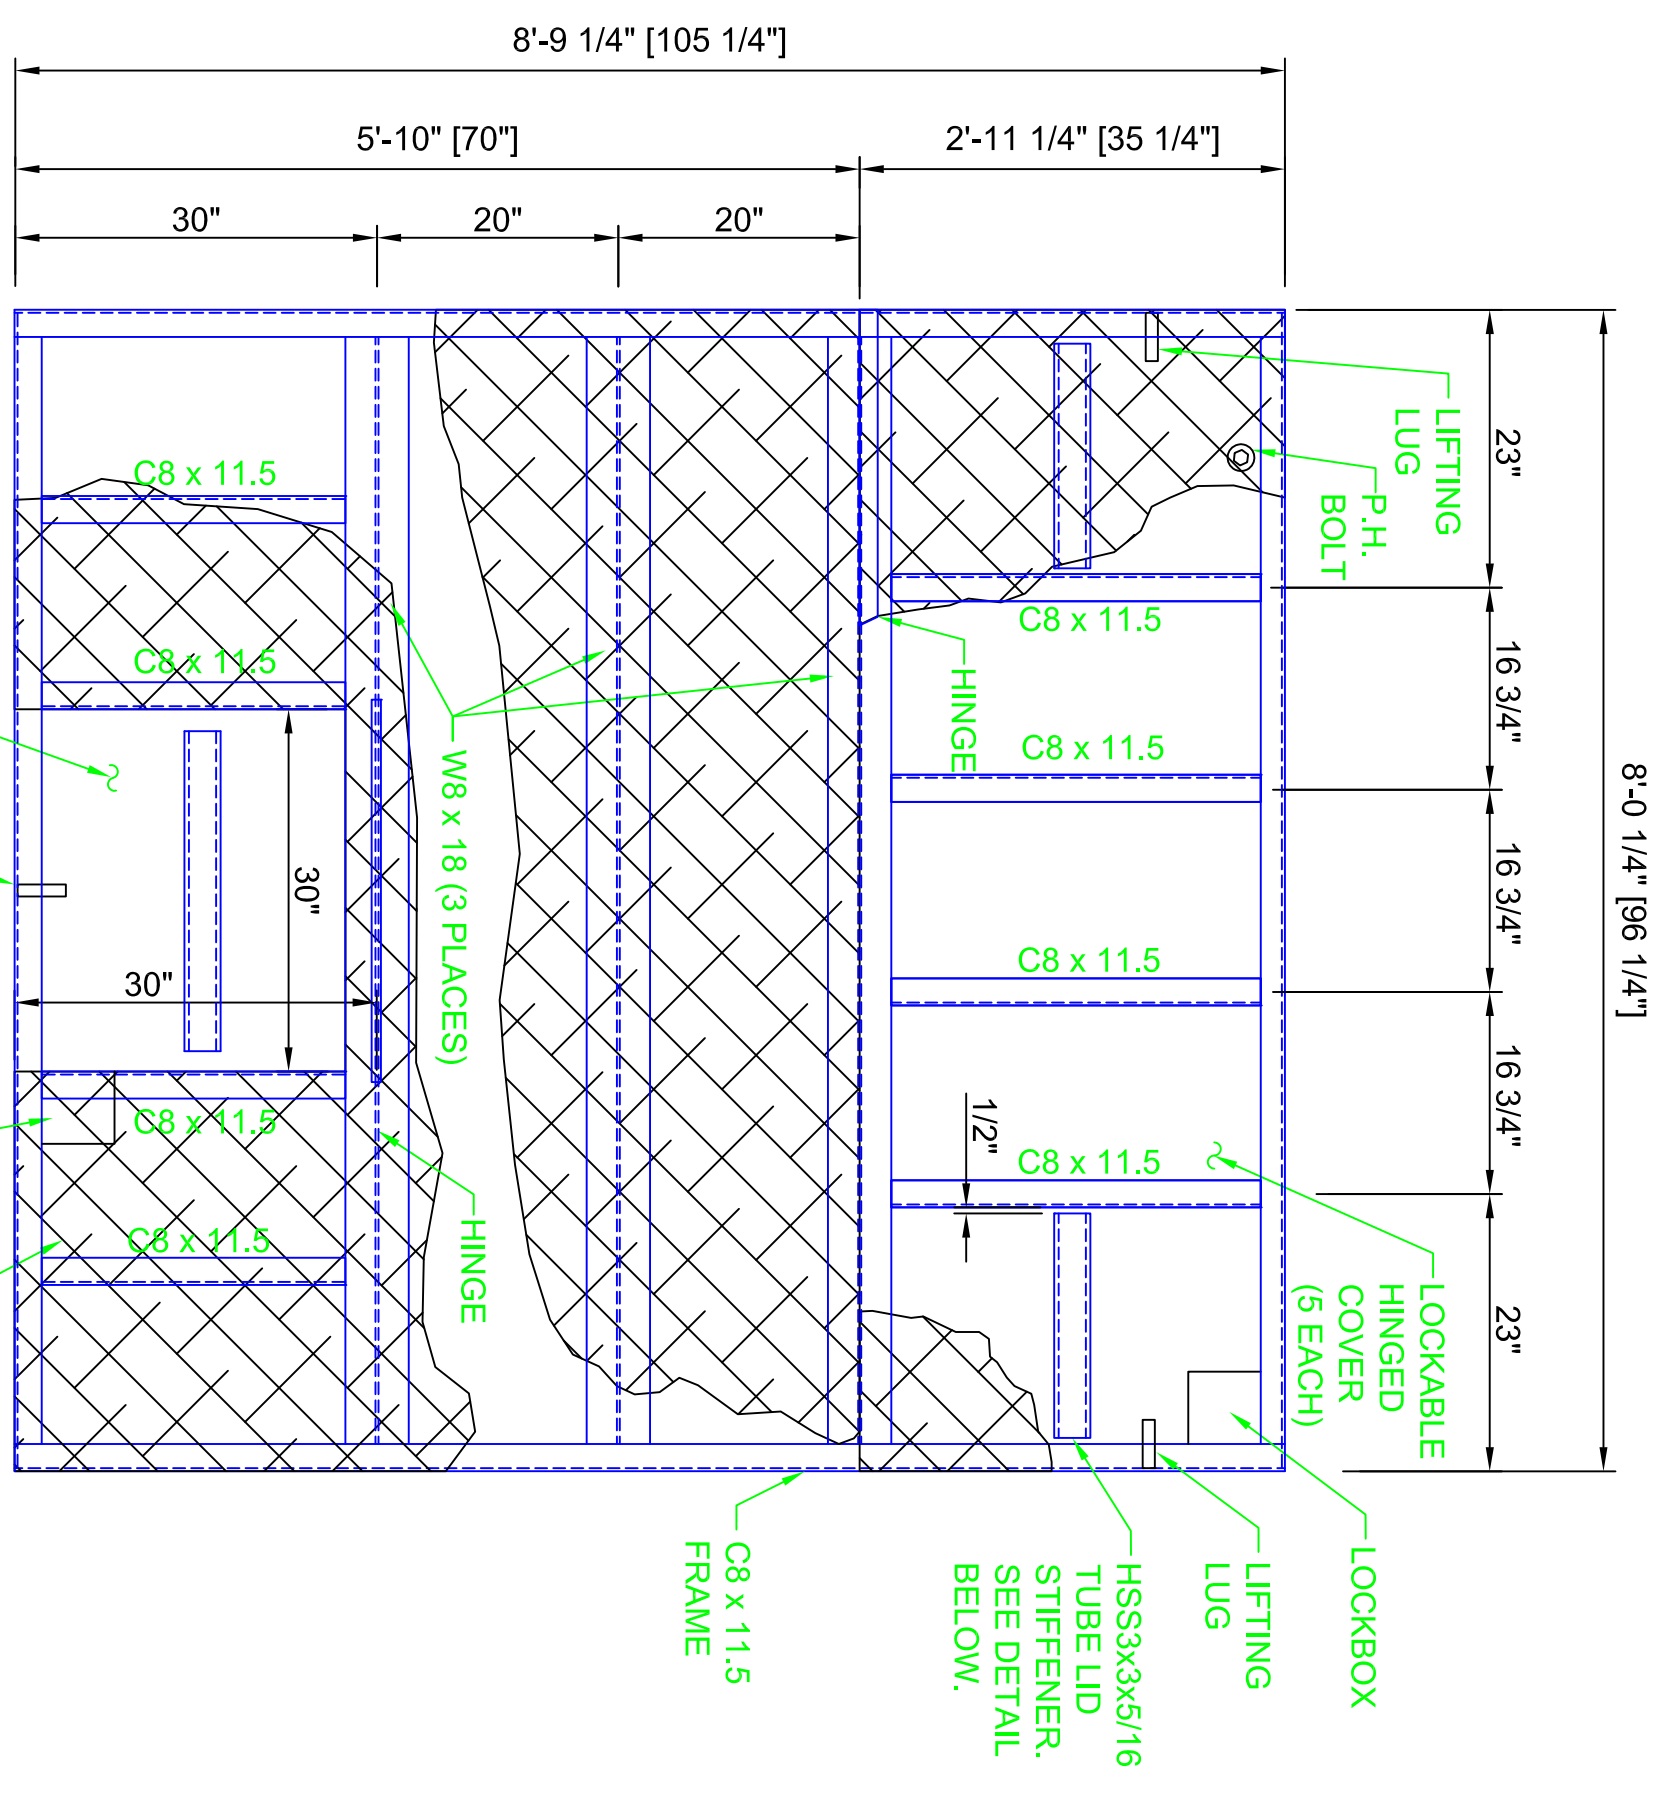


PLAN VIEW - LID
HS20 HIGHWAY LOAD
HOT DIPPED GALVANIZED


LID MATERIALS
1/2\"/>

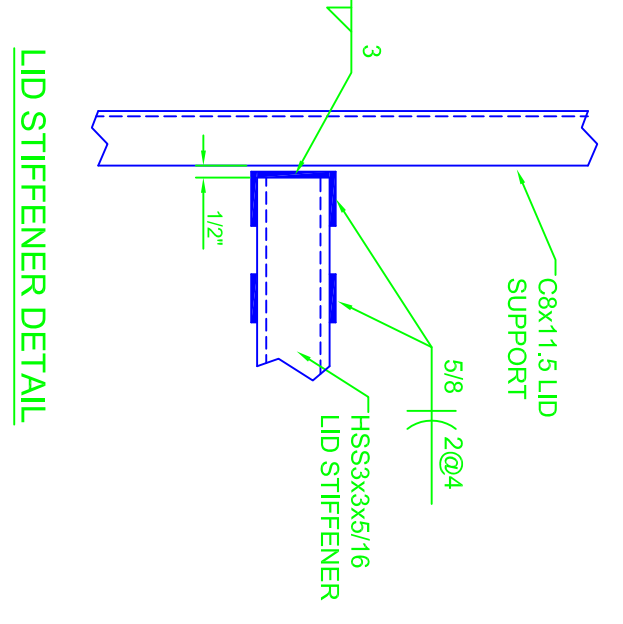


LID STIFFENER DETAIL

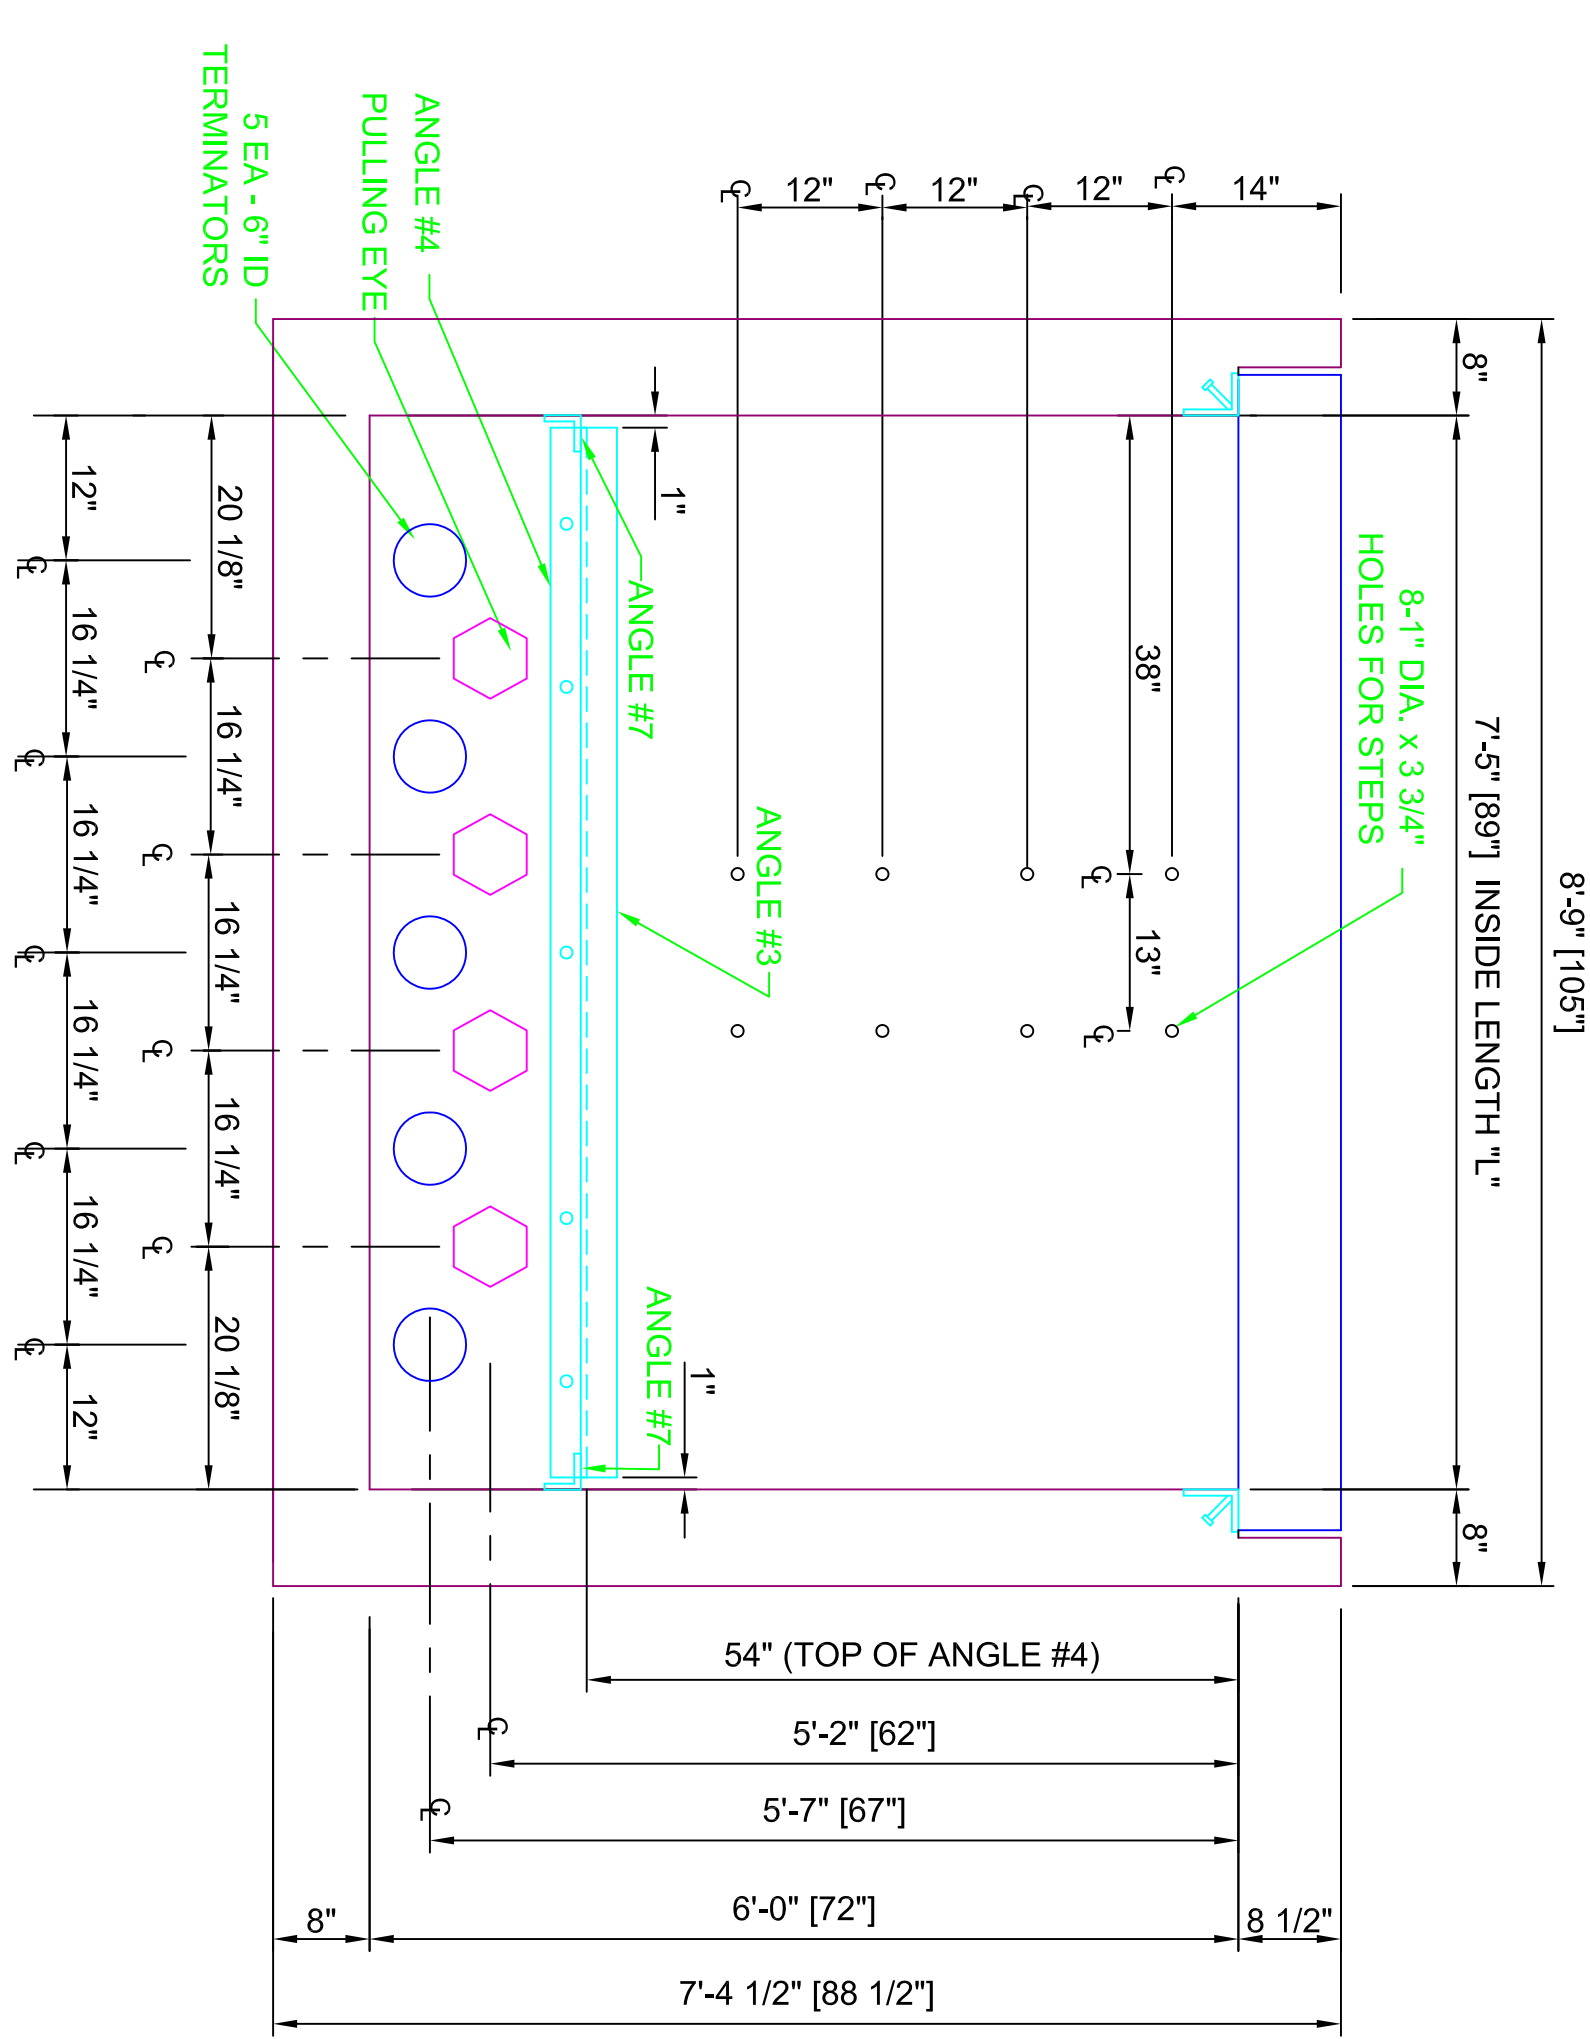

SECTION VIEW C-C
(STANDING INSIDE BOX)

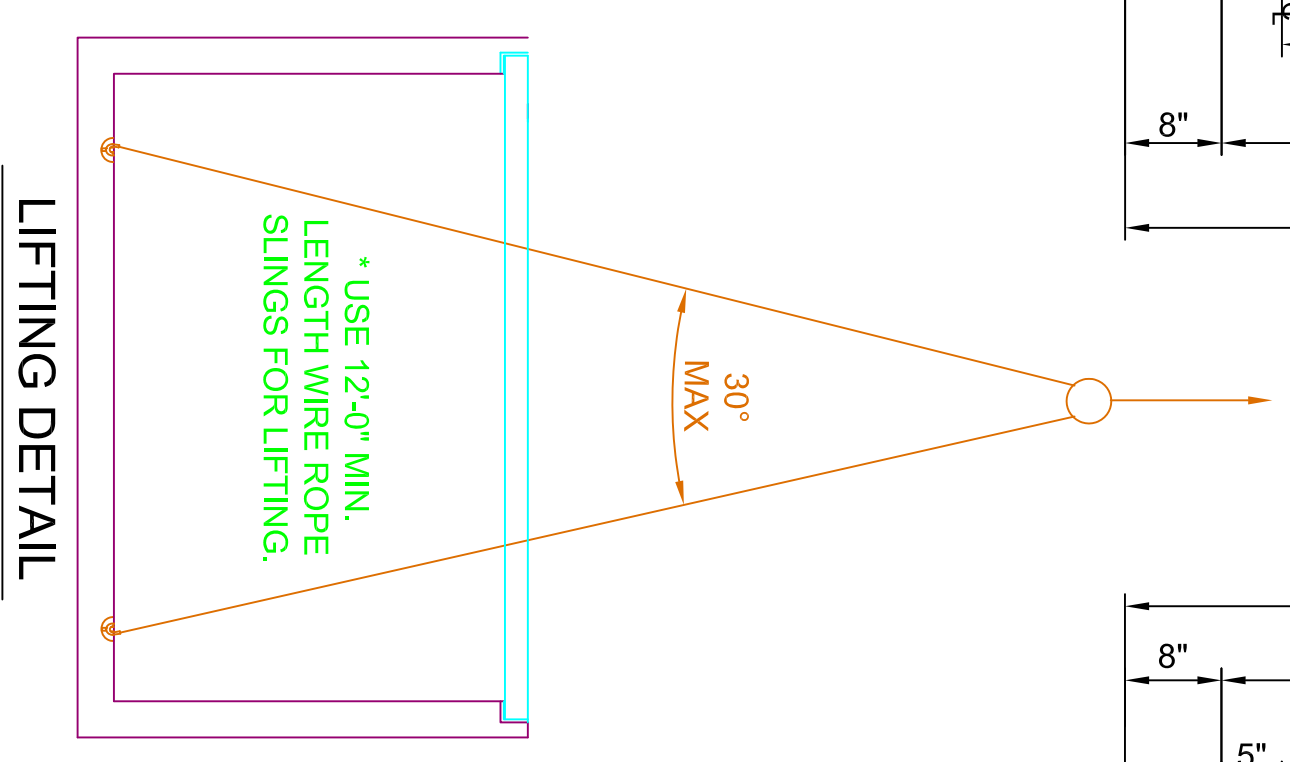

LIFTING DETAIL

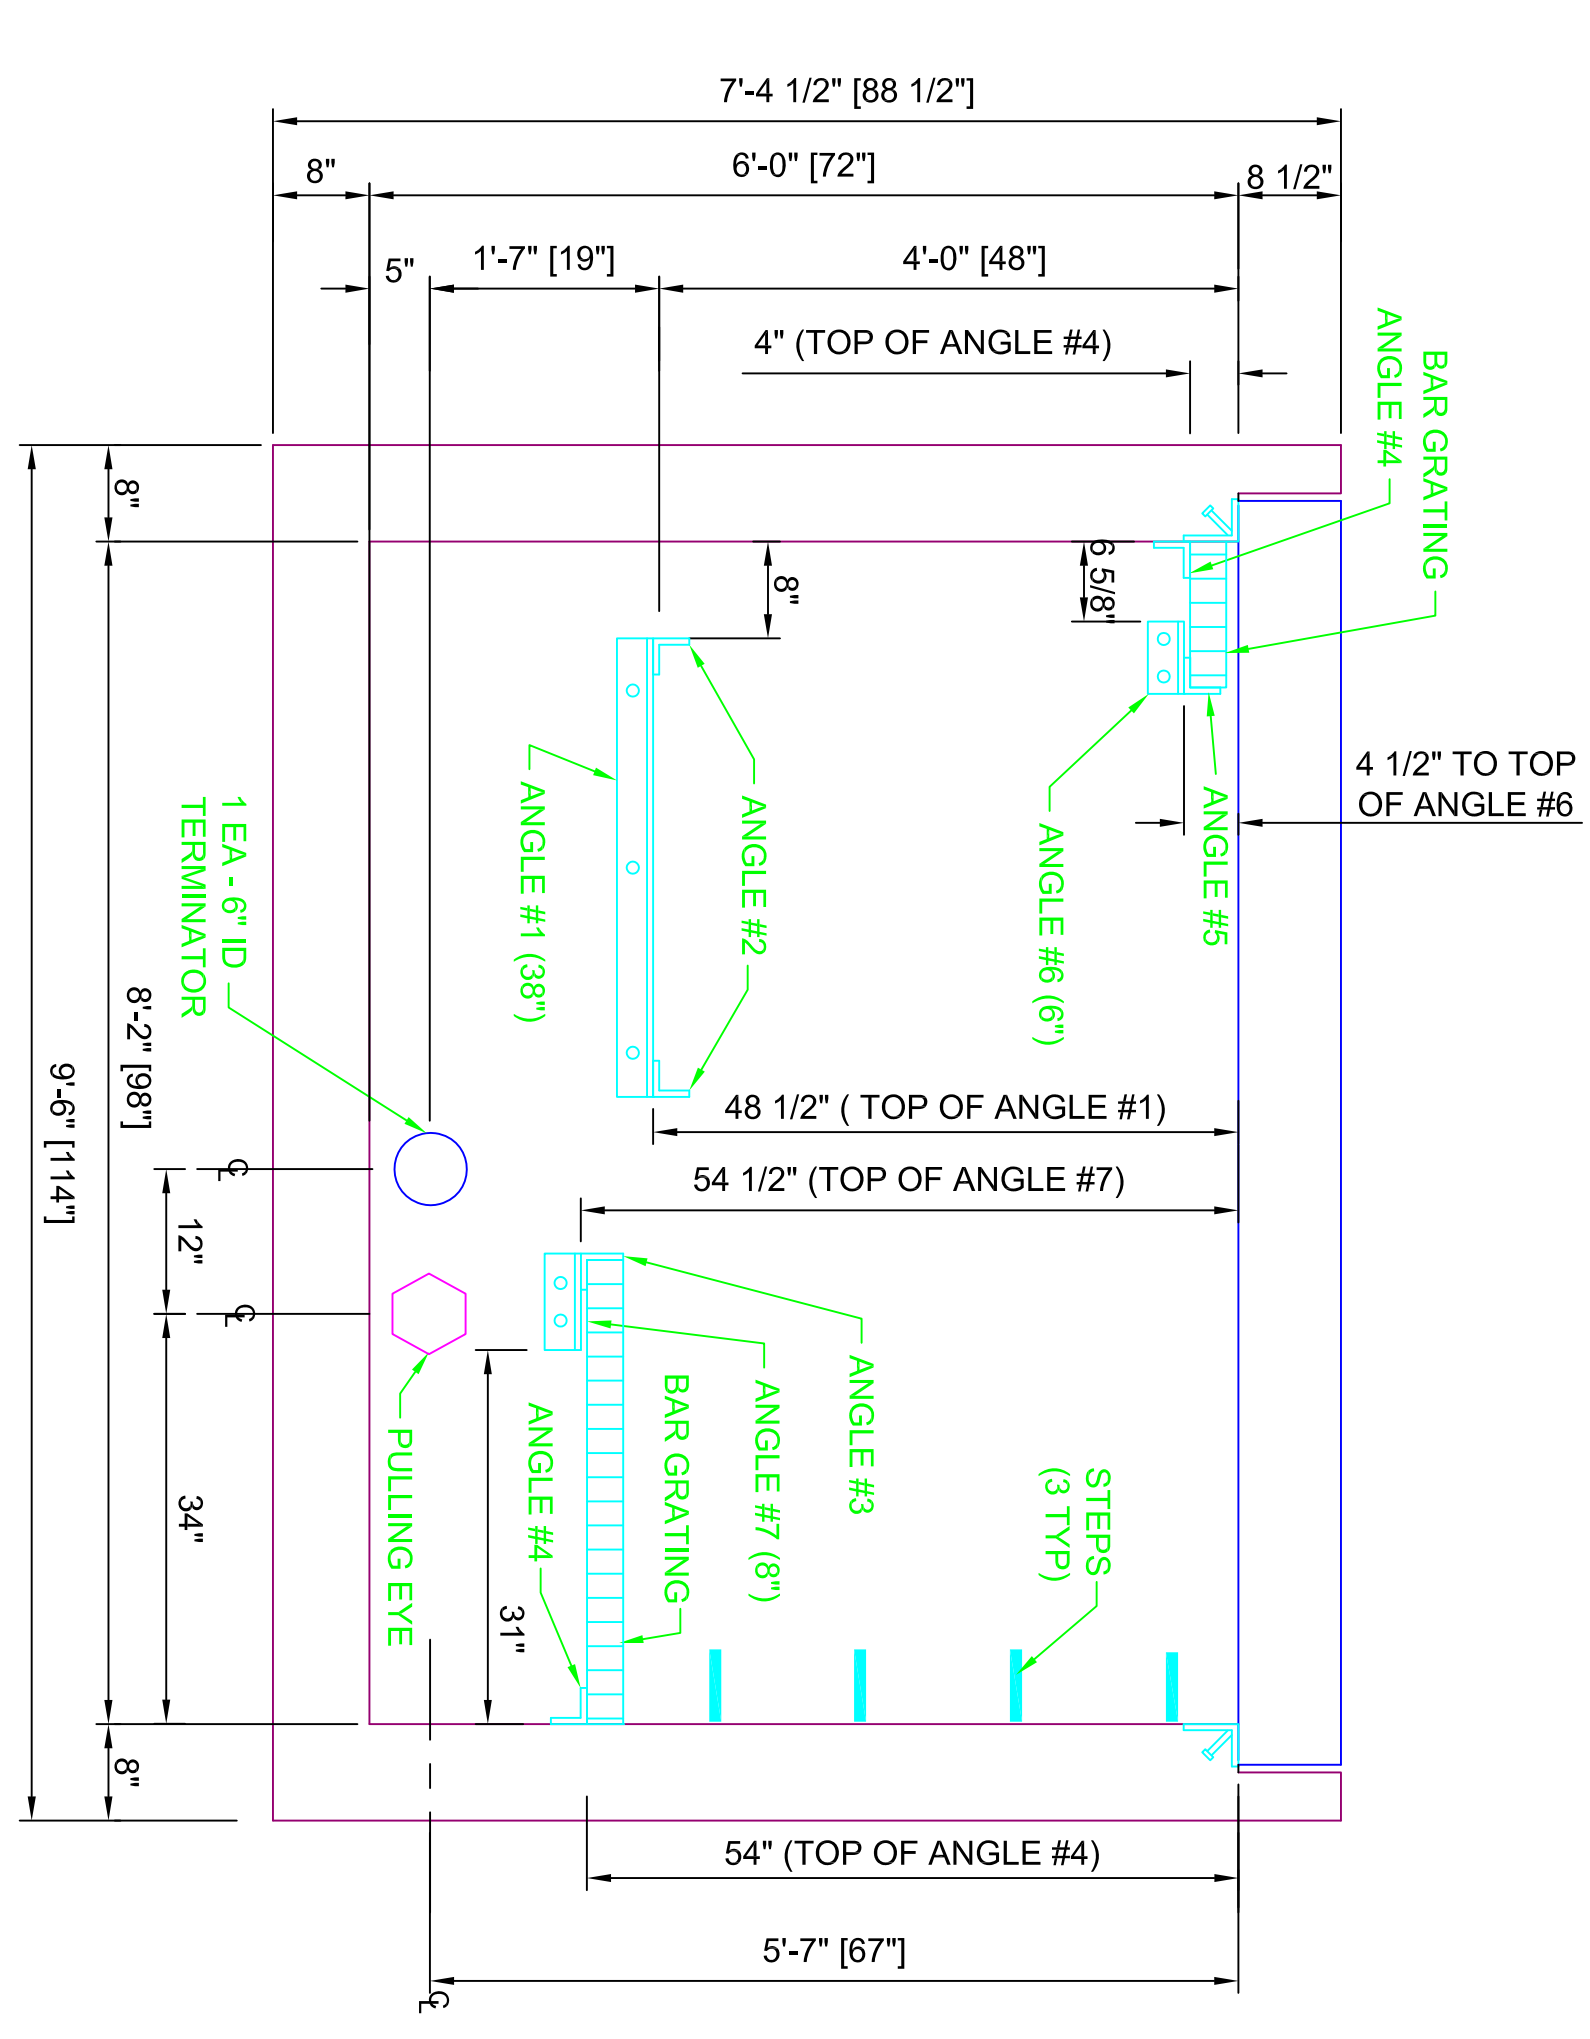

SECTION VIEW D-D
(STANDING INSIDE BOX)

NOTE:
CONCRETE BASE WEIGHT = 28,800#
STEEL LID WEIGHT = 2,500#

NO.	DATE	BY	REVISION

1419 ALEXANDRIA PIKE
FORT THOMAS, KY 41075
SCALE: 3/4" = 1'-0"
DATE: MARCH 1, 2013
S&C ELECTRIC 15.5KV VISTA SWITCHGEAR

Trenwa Inc.
DRAWN BY: Berc D.
ARCH D-SIZE DRAWING
APPROVED BY: KR
PLOT 1:1
DRAWING NUMBER
5WHD15-S