




PLAN VIEW  
(ANGLE SUPPORTS  
OMITTED FOR CLARITY)

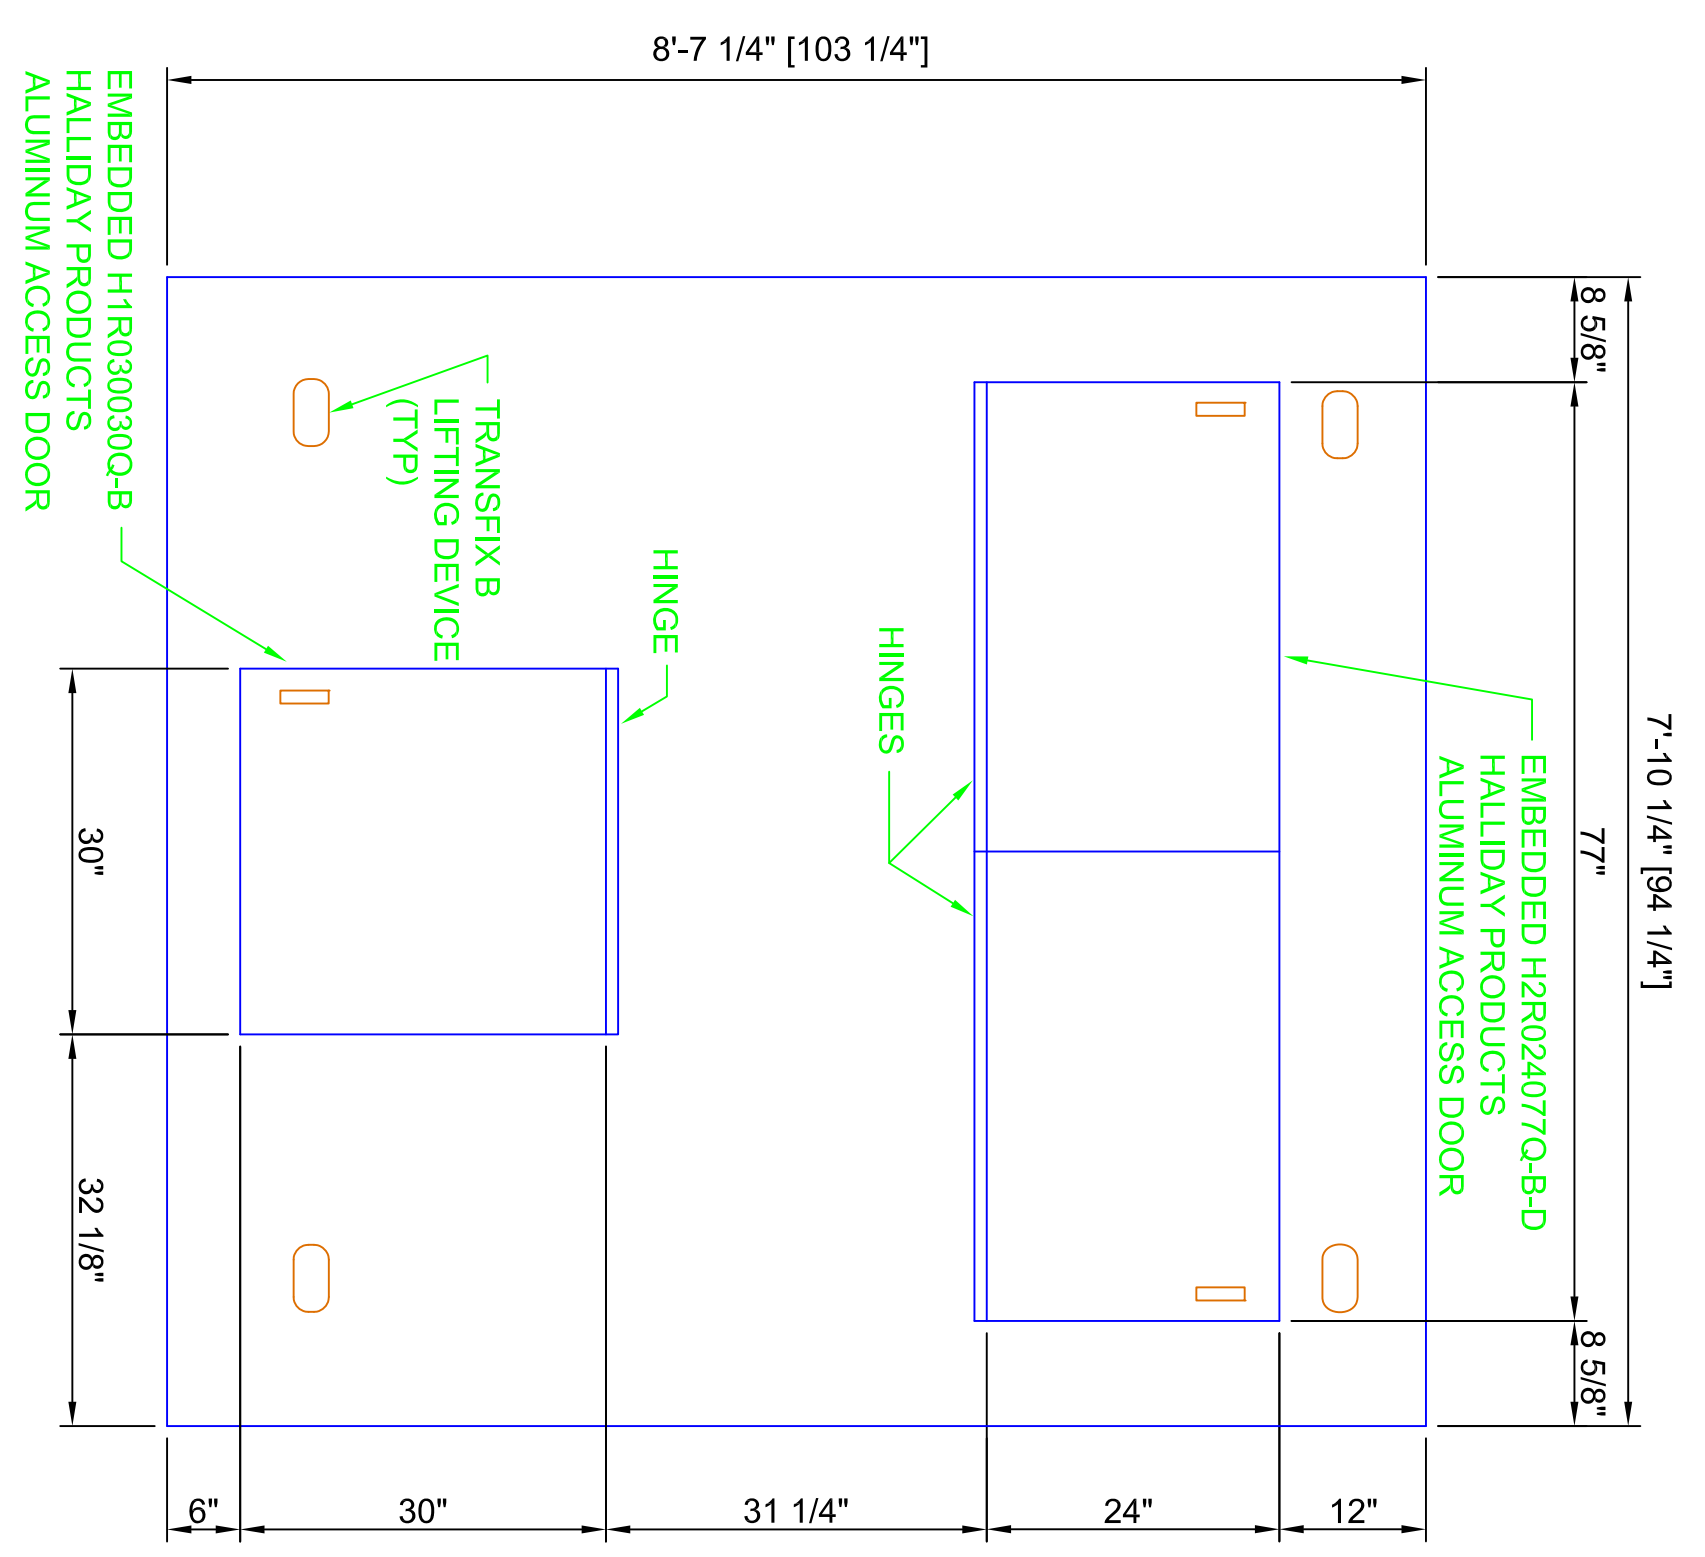


CONCRETE - LID  
300 PSF LIVE LOAD  
(NOT DESIGNED FOR VEHICULAR TRAFFIC)

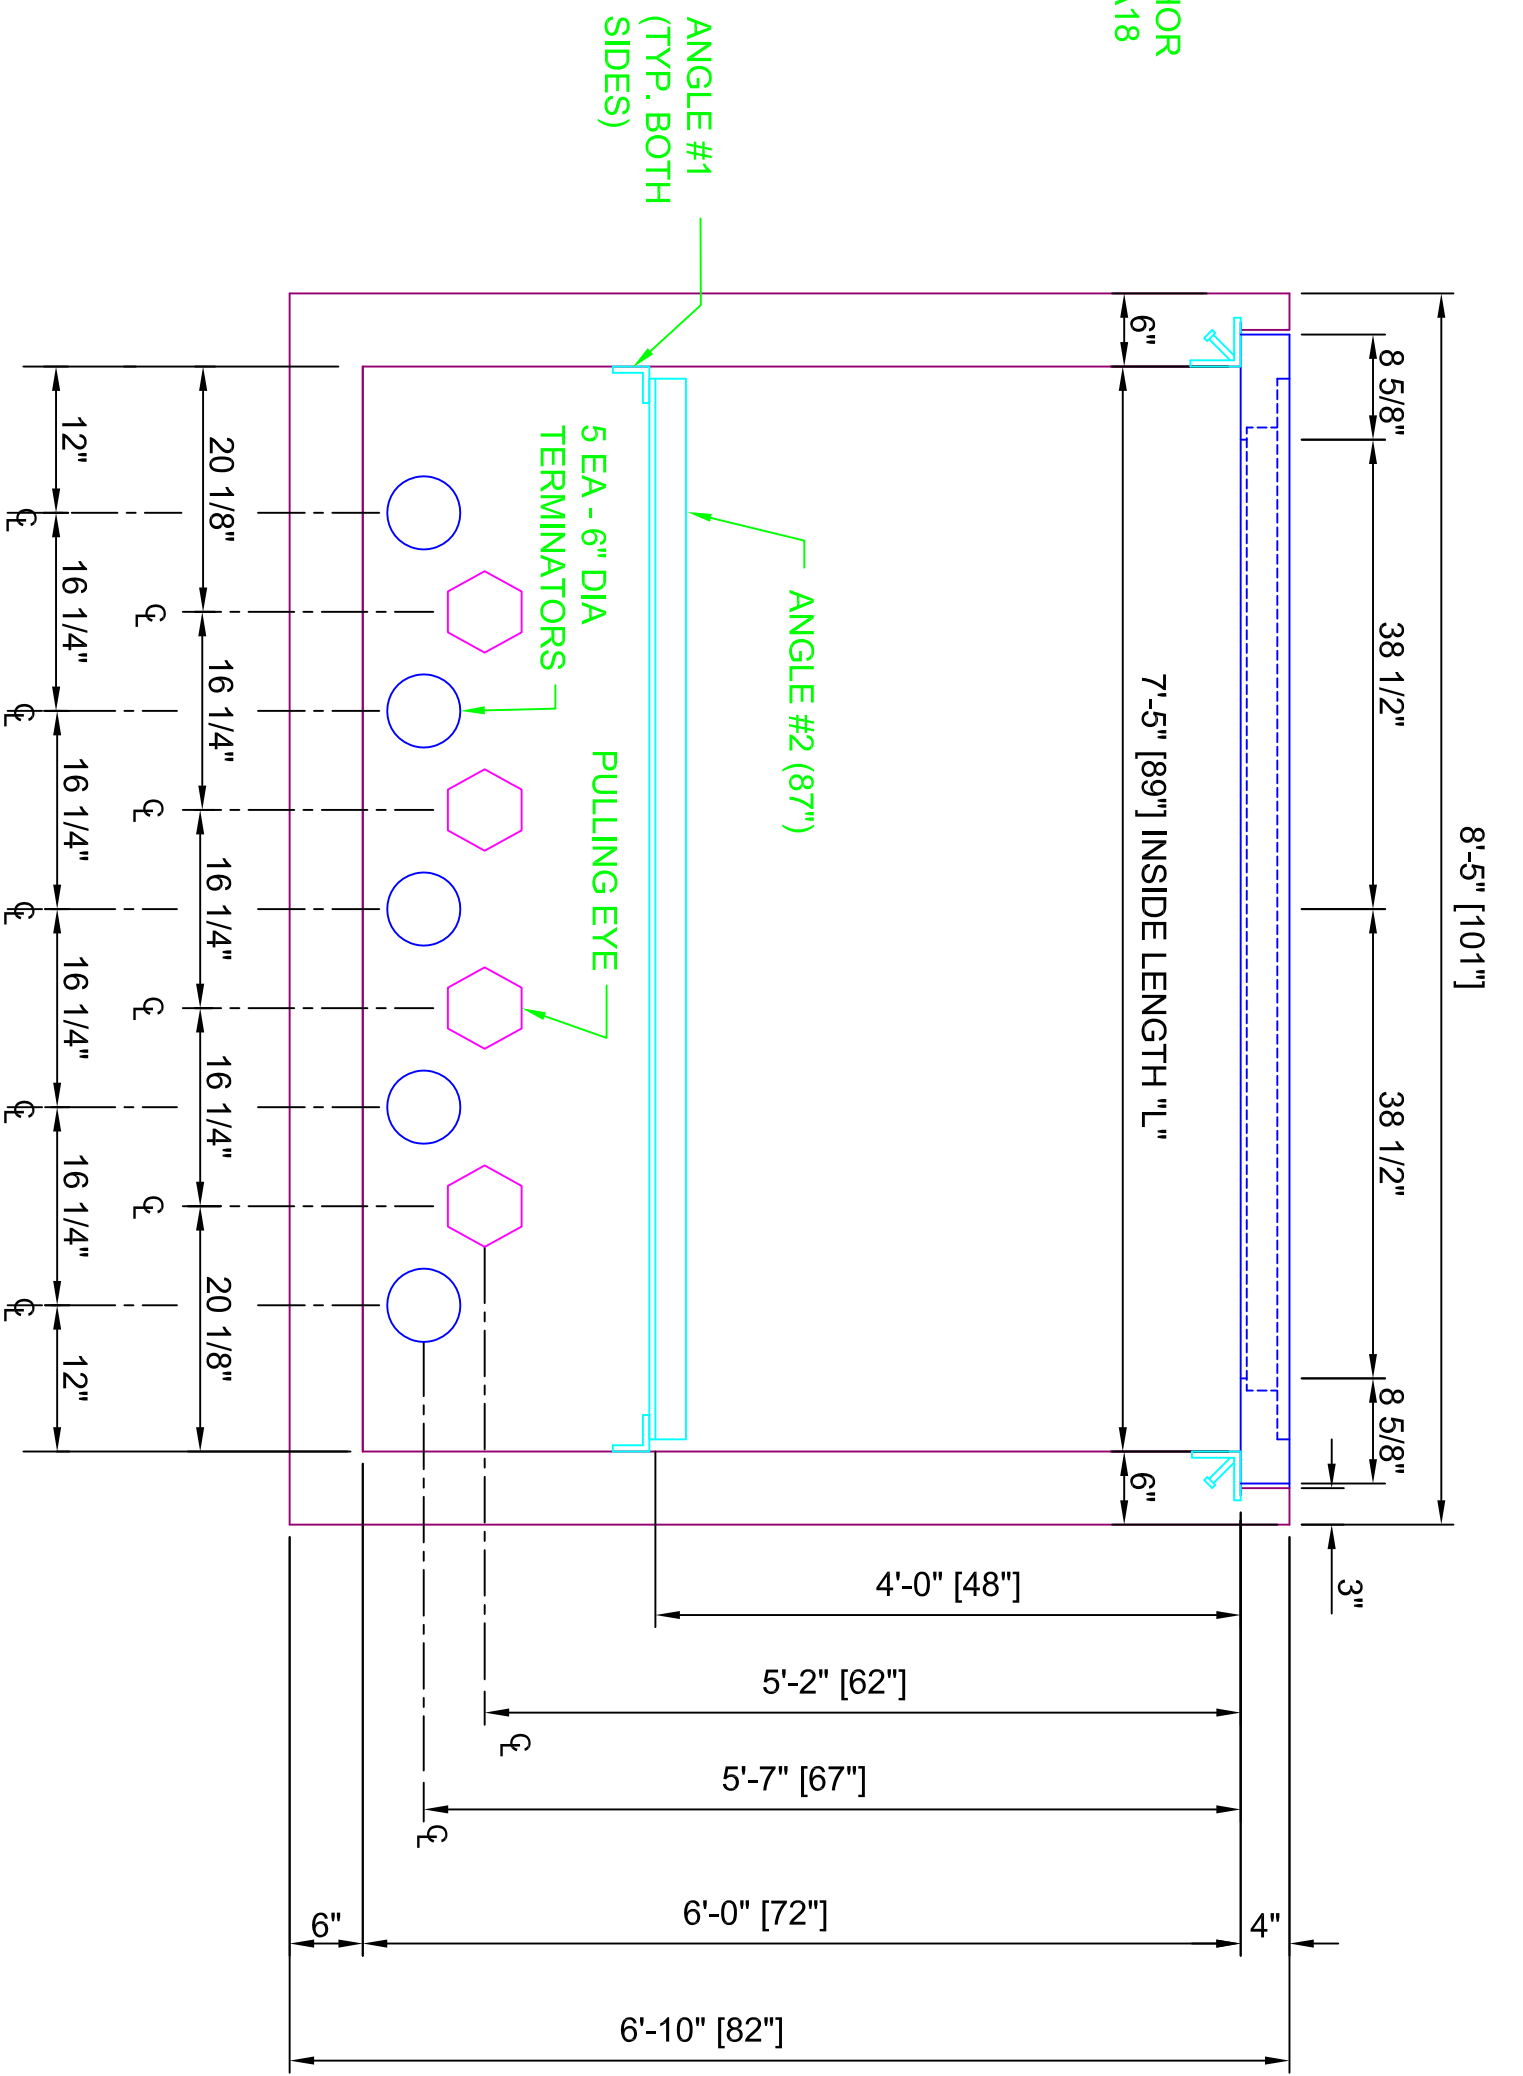


SECTION VIEW A-A  
SWITCH GEAR END  
(STANDING INSIDE BOX)

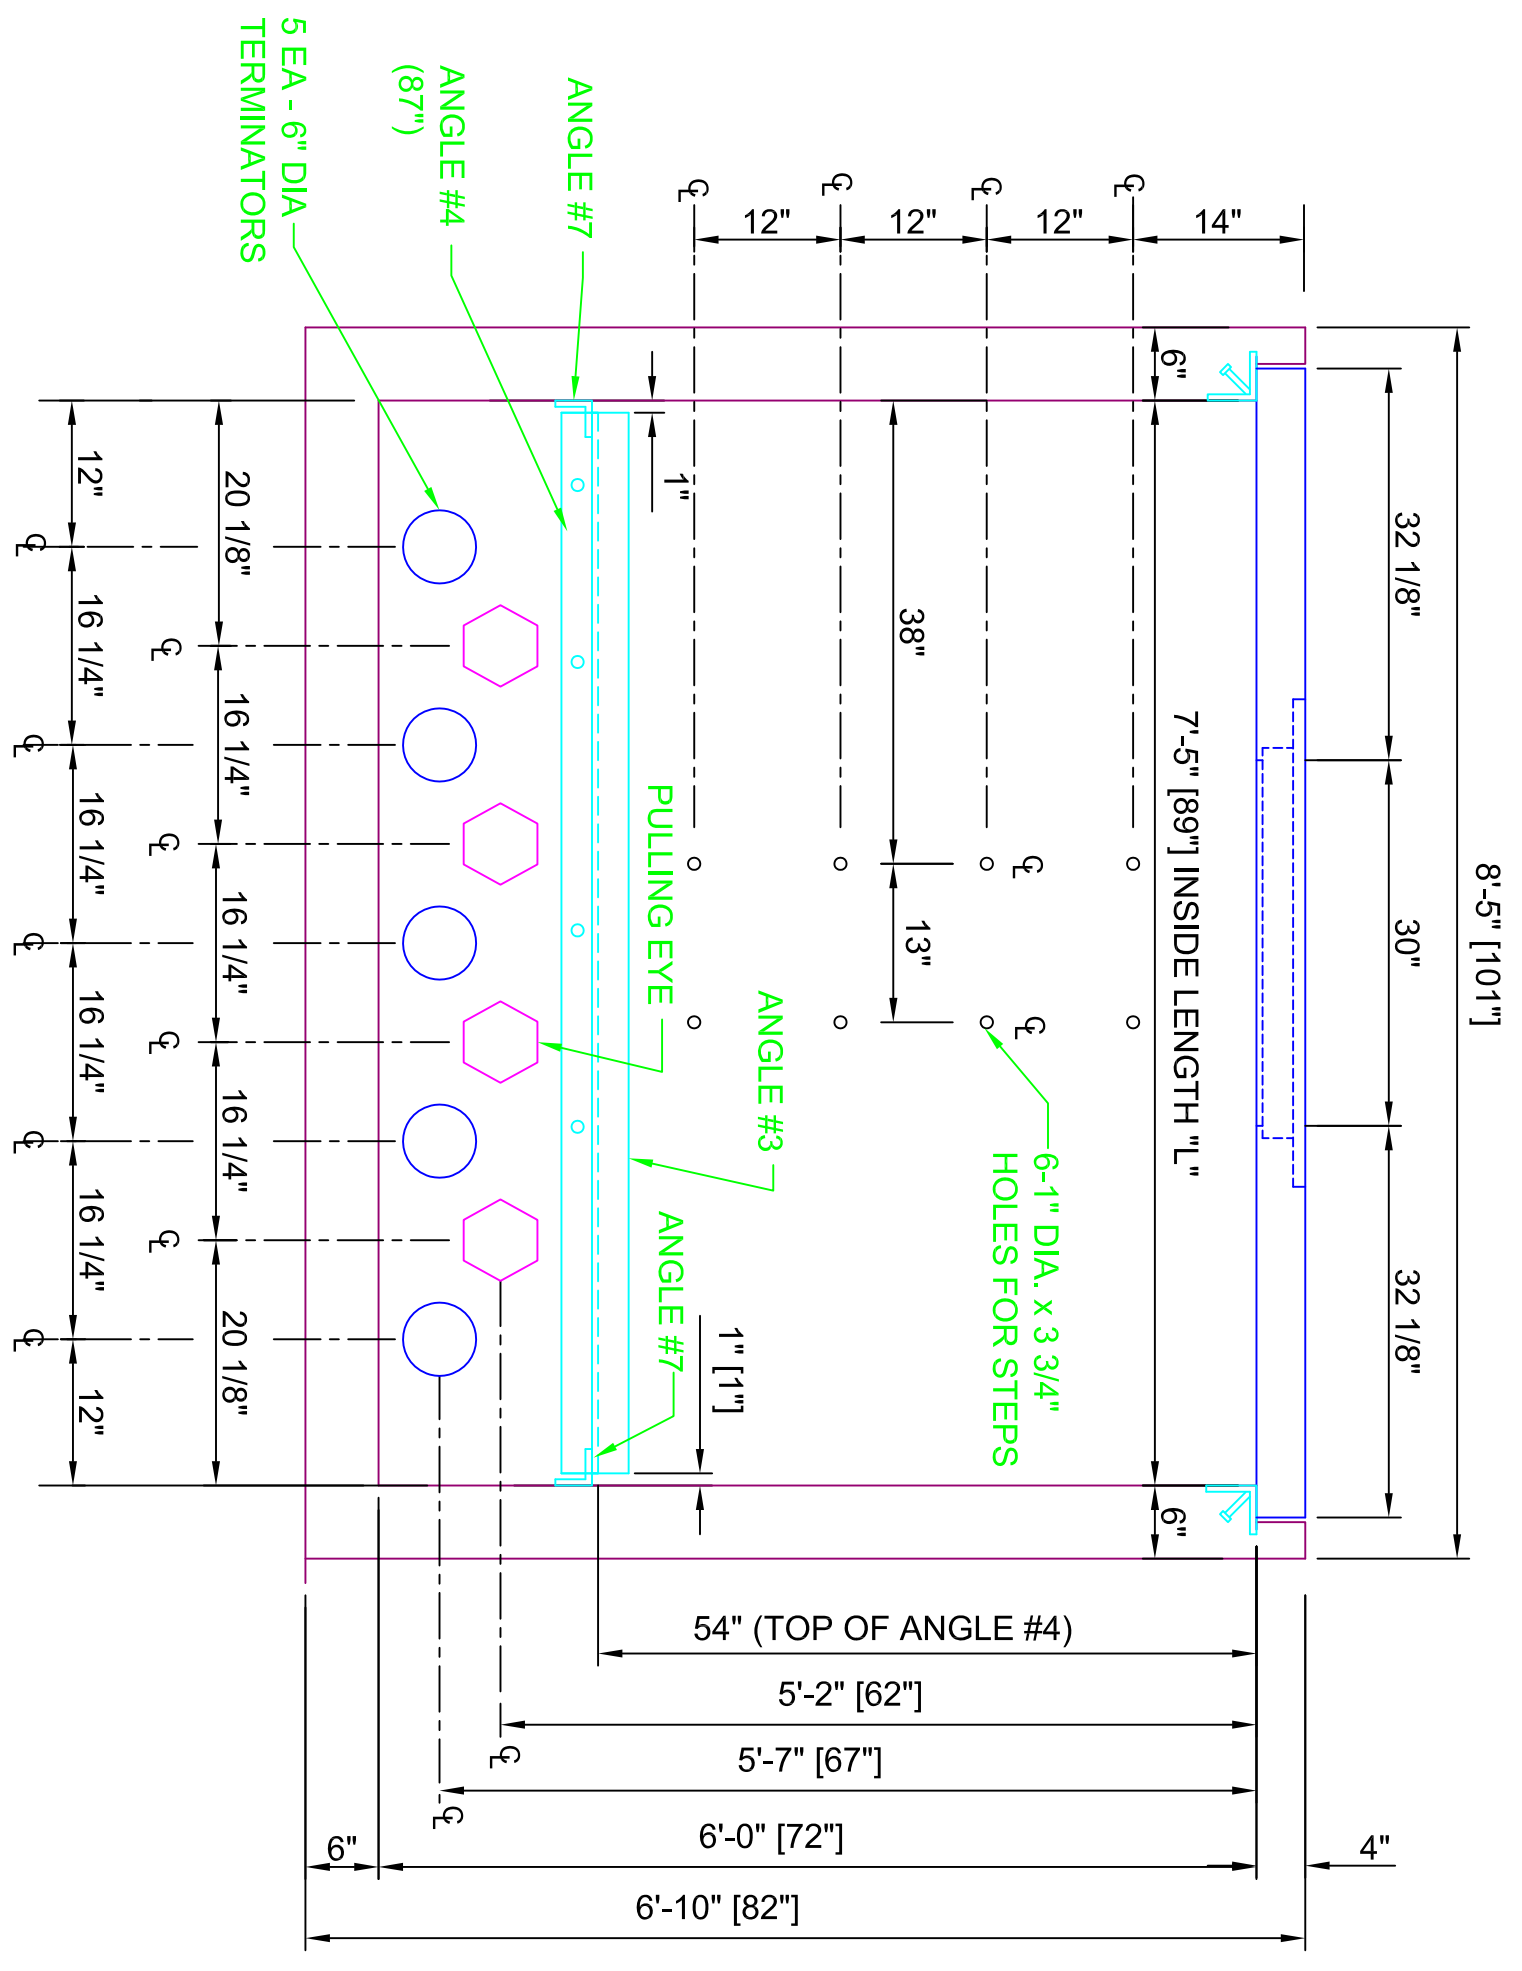


SECTION VIEW C-C  
(STANDING INSIDE BOX)

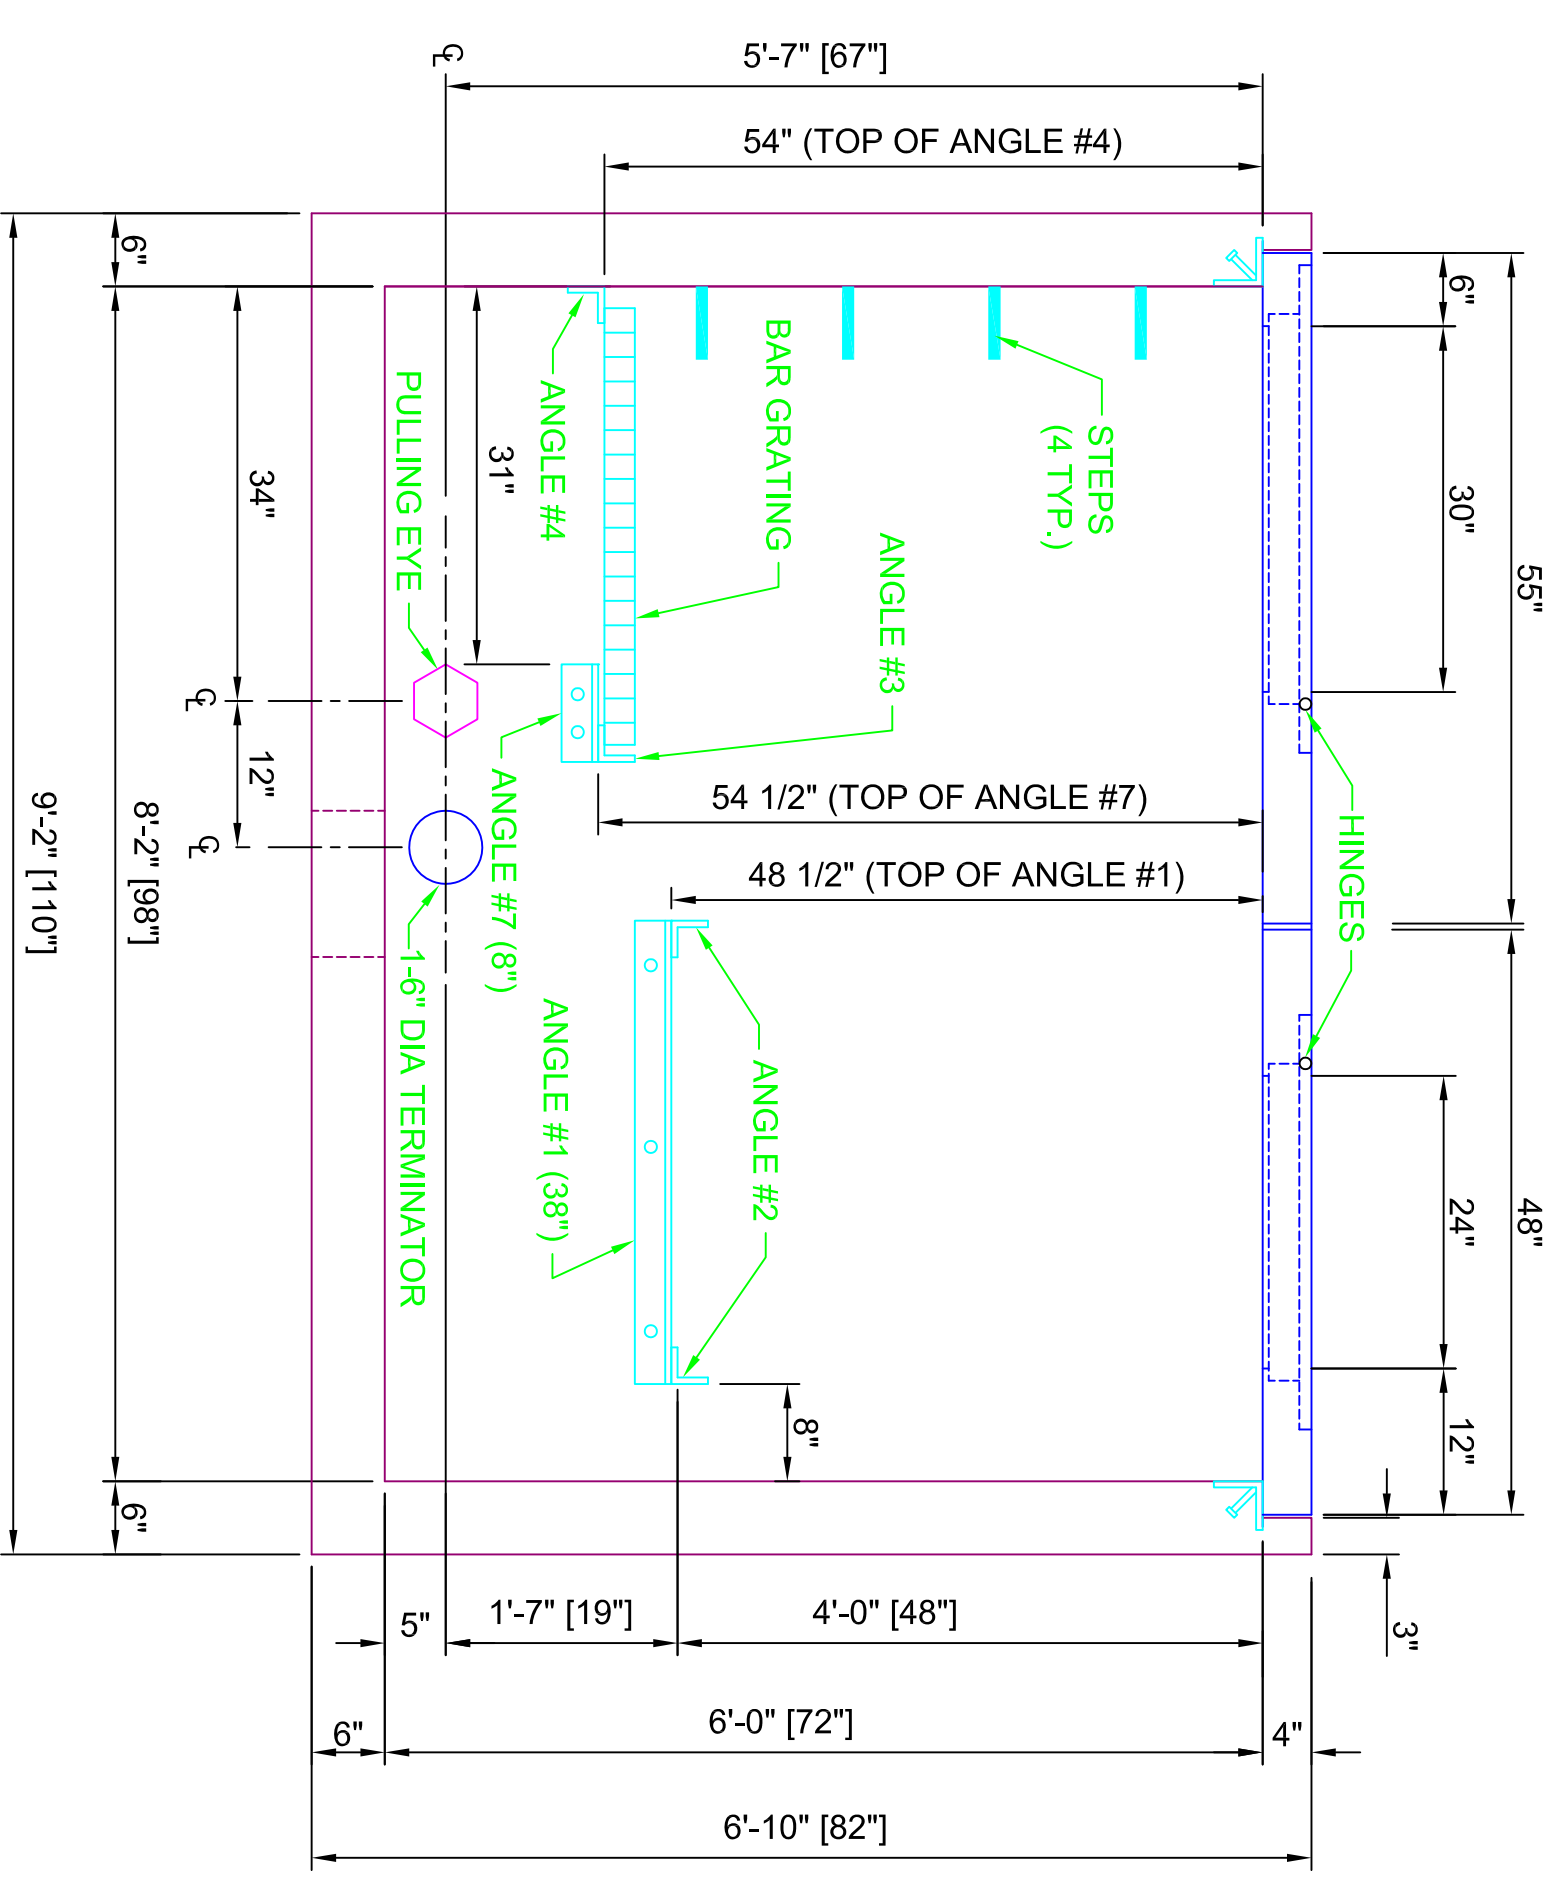

SECTION VIEW B-B  
(STANDING INSIDE BOX)

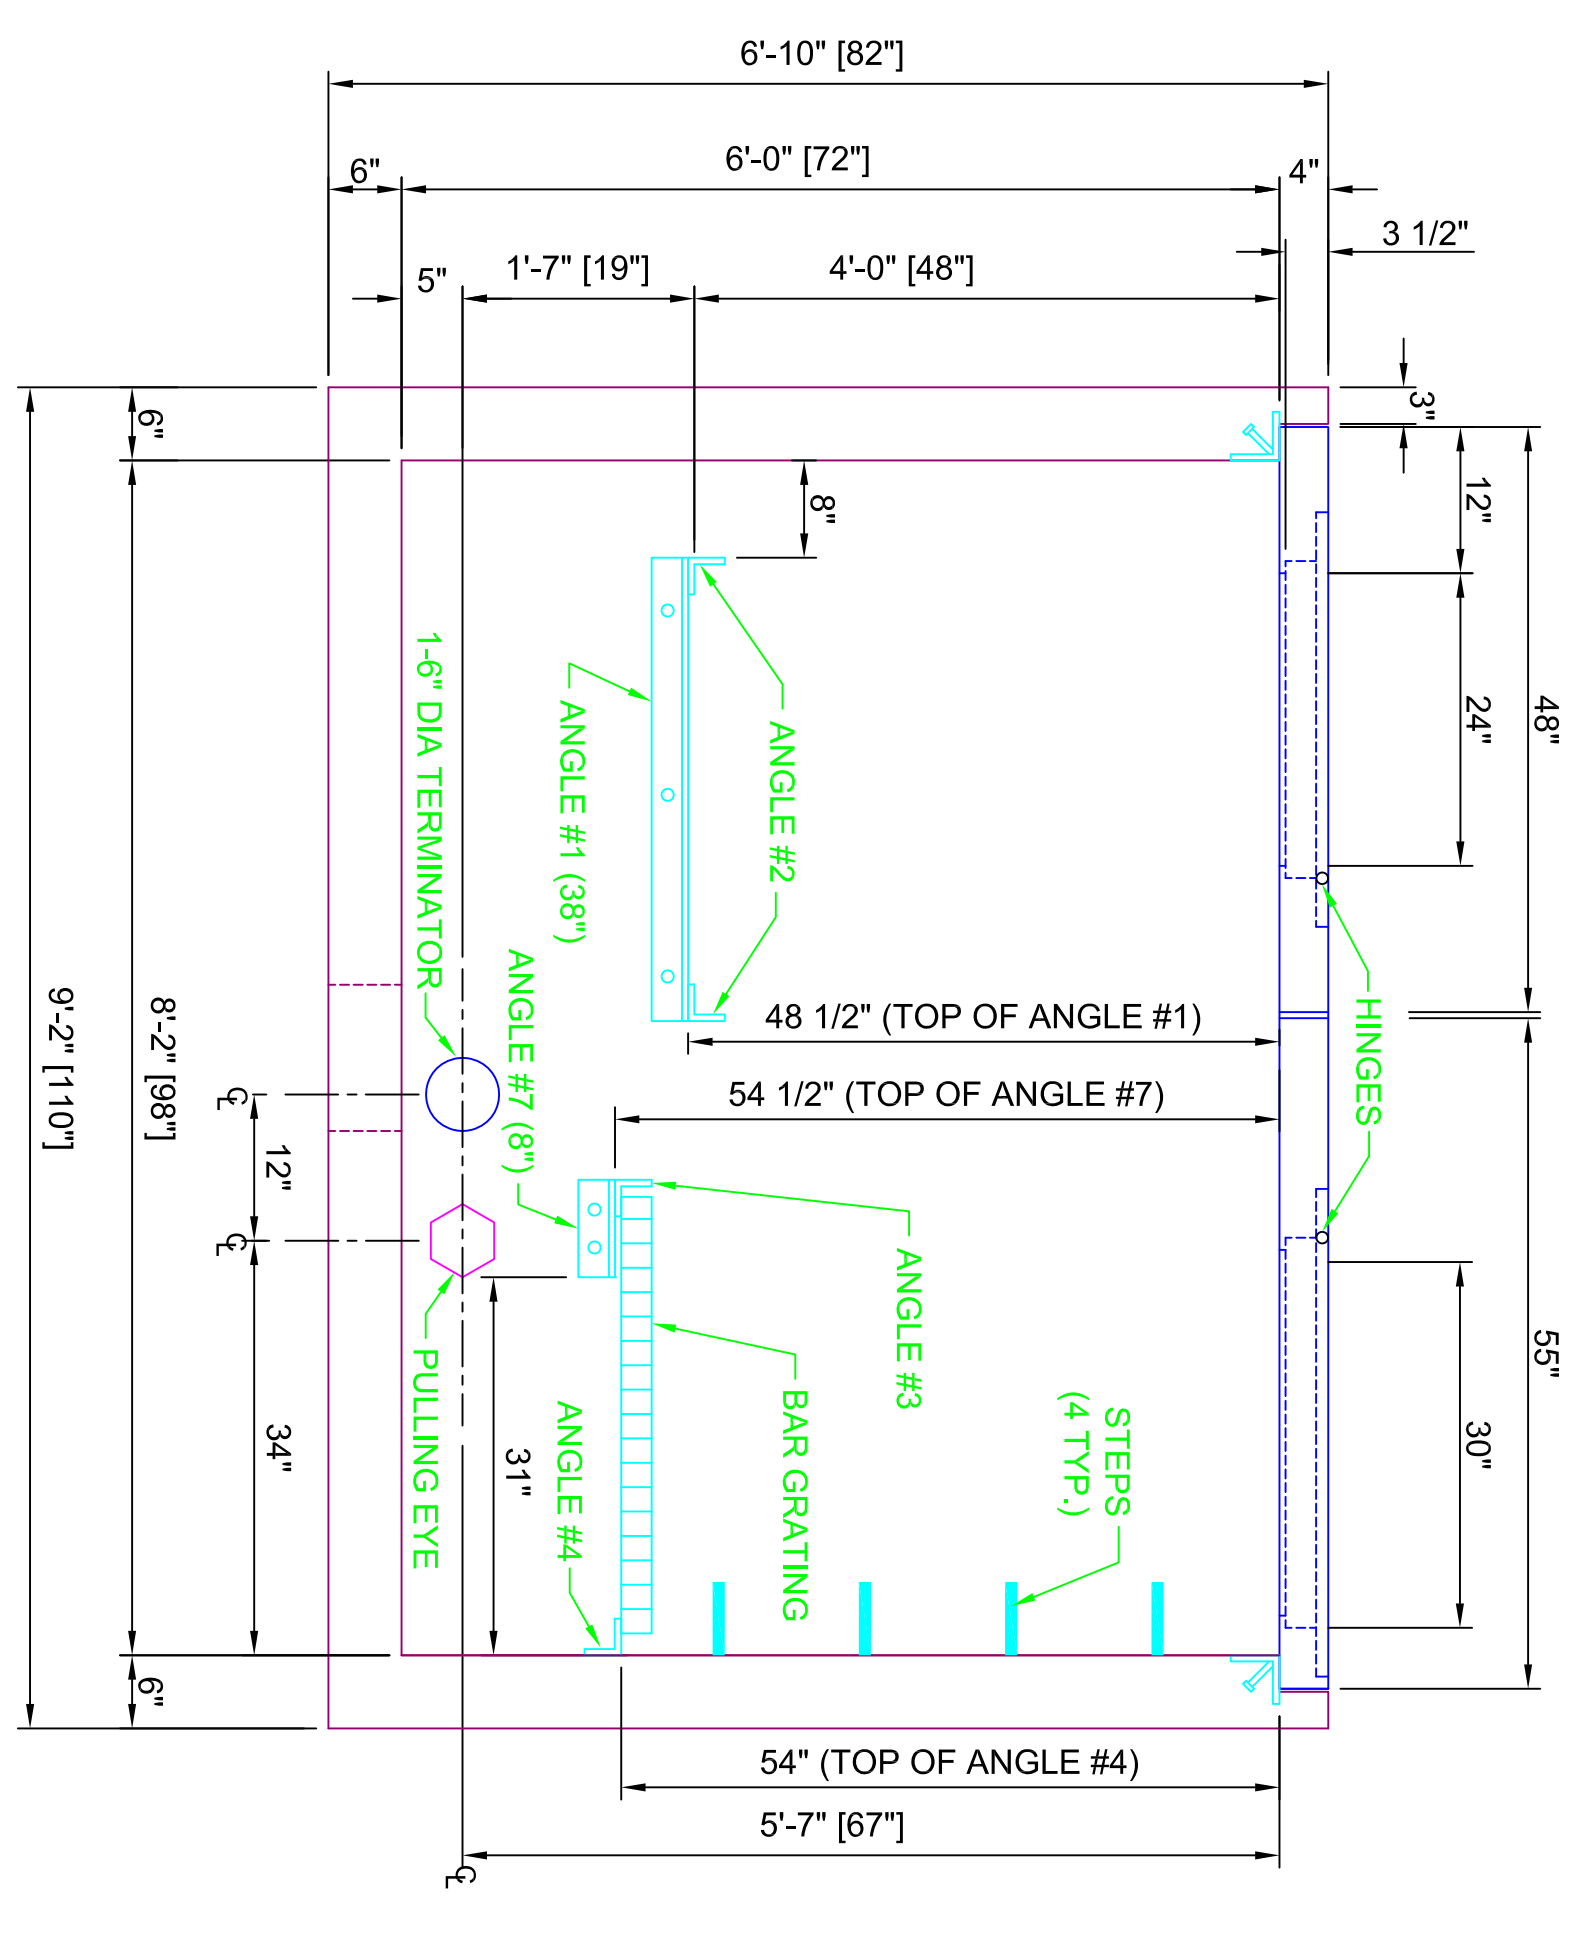

SECTION VIEW D-D  
(STANDING INSIDE BOX)

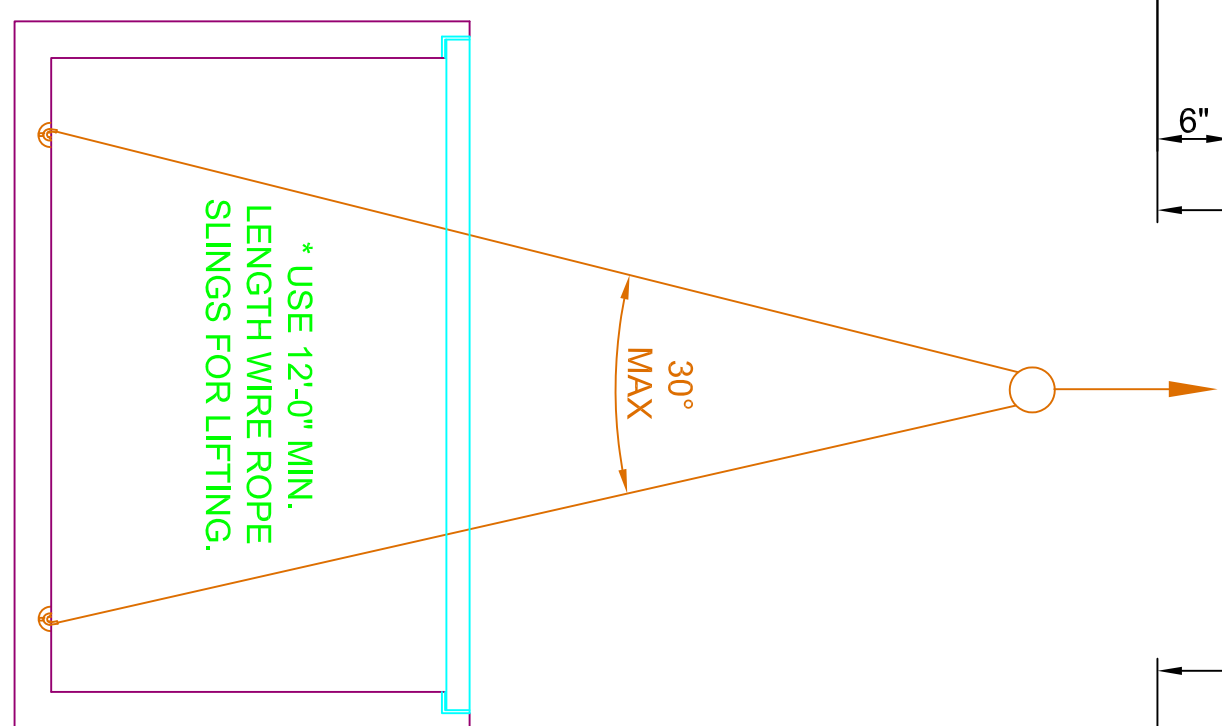

LIFTING DETAIL

NOTE:  
VAULT WEIGHT = 20,500#  
LID WEIGHT = 2,700#

NO.	DATE	BY	REVISION

**Trenwa Inc.**  
1419 ALEXANDRIA PIKE FORT THOMAS, KY 41075 859-781-0831  
SCALE: 3/4" = 1'-0" DRAWN BY: dbc d. APPROVED BY: KR  
DATE: MARCH 1, 2013 ARCH D-SIZE DRAWING PLOT 1:1  
5-WAY LIGHT DUTY VAULT FOR S & C ELECTRIC 15.5 KV VISTA SWITCHGEAR  
DRAWING NUMBER 5WLD15-C