


19W4-3 1/2" x 1/4" STEEL GRATING HOT DIPPED GALVANIZED

3 1/2" x 1/4" BEARING BAR

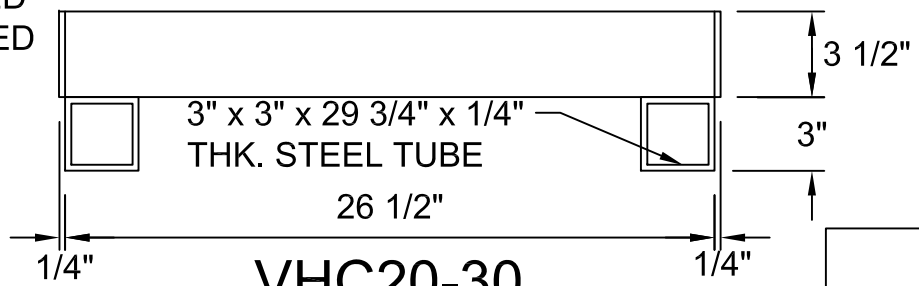

**VHC20-30**

SCALE: 1 1/2"=1'-0"

WEIGHT: 230#

**H2O RATED**

<b>Trenwa Inc.</b>		
1419 ALEXANDRIA PIKE FORT THOMAS, KY 41075 859-781-0831		
H2O VENT LID FOR 20" WIDE ROAD CROSSING TRENCH		
Date: 3/23/17	Dwg. No. VHC20-30	