


19W4-2 1/2" x 1/4"
STEEL GRATING
HOT DIPPED GALVANIZED

2 1/2" x 1/4"
BEARING BAR

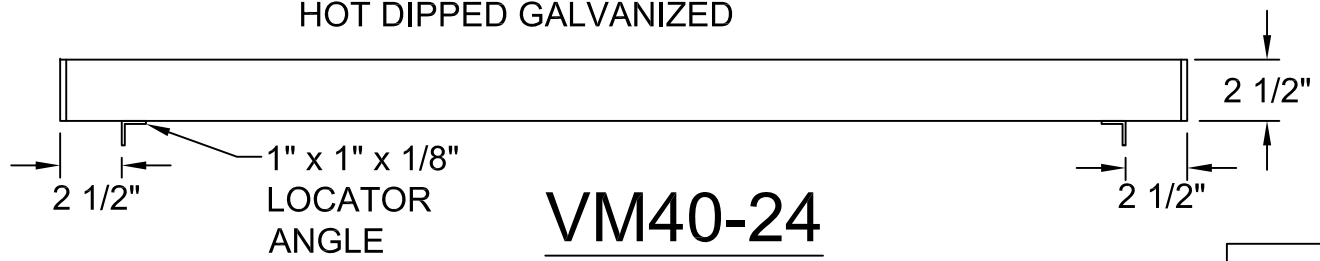

1" x 1" x 1/8"
LOCATOR
ANGLE

VM40-24
SCALE: 1 1/2"=1'-0"
WEIGHT: 185#
TIER 5 RATED

Trenwa Inc.		
1419 ALEXANDRIA PIKE	FORT THOMAS, KY 41075	859-781-0831
TIER 5 VENT LID & SECTION FOR 40" WIDE MULTI-DUTY TRENCH		
Date: 3/15/17	Dwg. No. VM40-24	